



TEMPORARY TRAFFIC SIGNAL STAGE 1

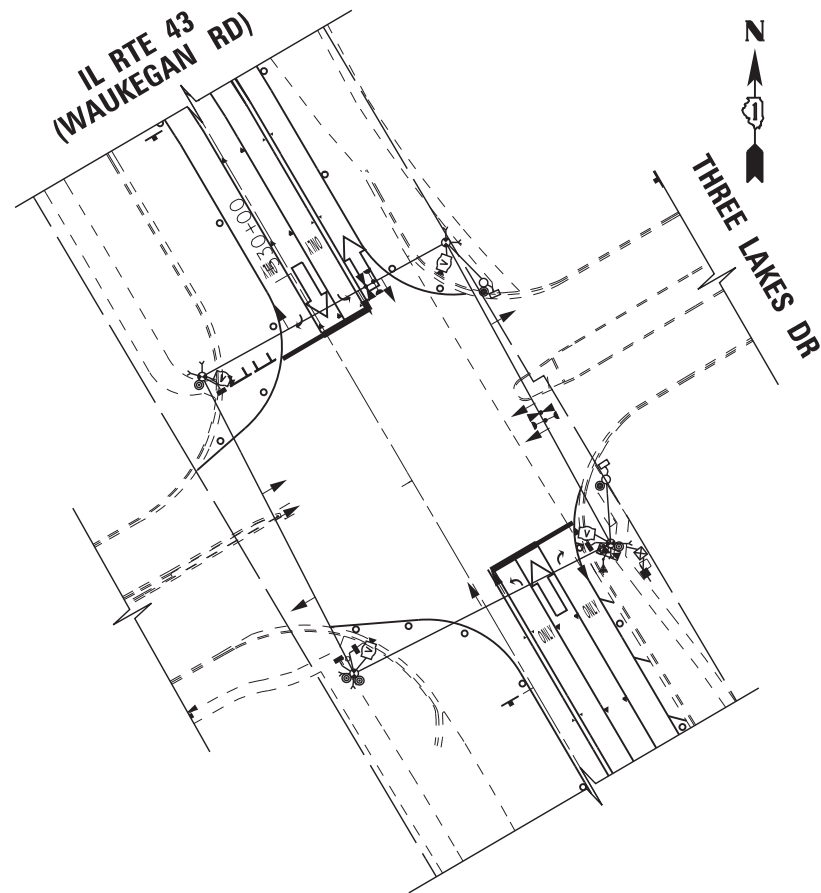

TEMPORARY TRAFFIC SIGNAL STAGE 2

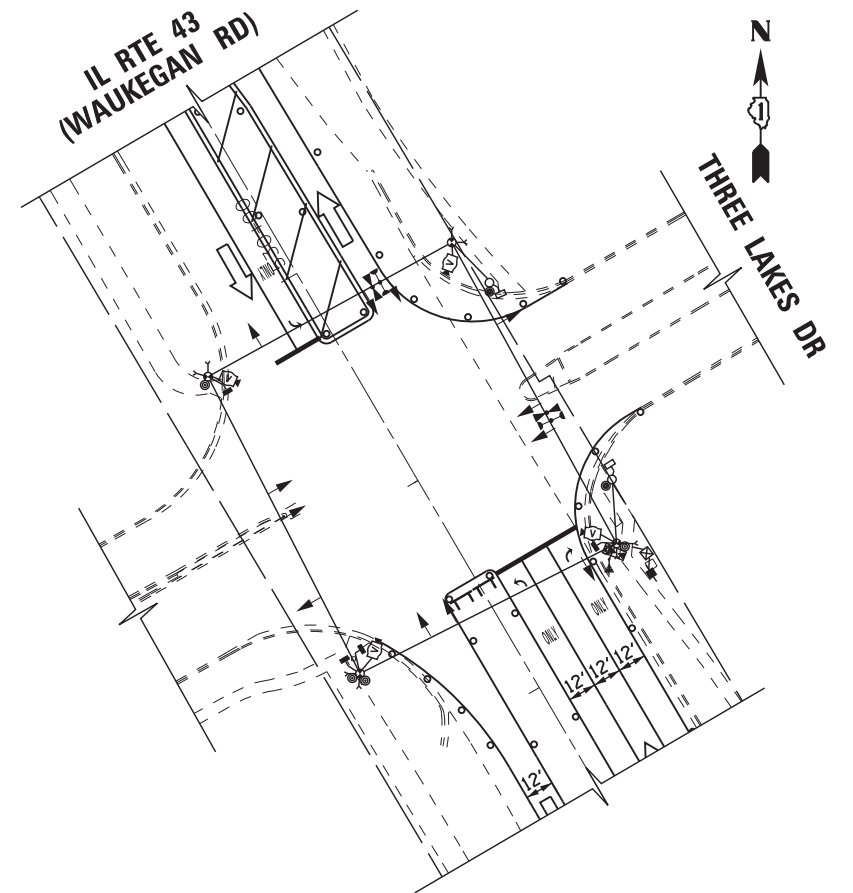

TEMPORARY TRAFFIC SIGNAL STAGE 3

FILE NAME =	USER NAME = *USER*	DESIGNED - KMM	REVISED -
N:\Projects\3\12027\DesignCAD\Sheet Files	D160T35rwmOT43TL-1.dgn	DRAWN - CDC	REVISED -
	PLOT SCALE = *SCALE*	CHECKED - JDH	REVISED -
	PLOT DATE = 10/30/2012	DATE - 10/31/2012	REVISED -

**STATE OF ILLINOIS
 DEPARTMENT OF TRANSPORTATION**

TEMPORARY TRAFFIC SIGNAL INSTALLATION			
M.O.T. STAGING PLAN			
ILLINOIS ROUTE 43 (WAUKEGAN ROAD) AT THREE LAKES DRIVE			
SCALE: 1"=40'	SHEET NO. 1 OF X SHEETS	STA.	TO STA.

F.A. RTE.	SECTION	COUNTY	TOTAL SHEETS	SHEET NO.
305	(1920, .01, 1518, 2022 & 1922, 4BIR)	COOK	919	404
				CONTRACT NO. 60T35
ILLINOIS FED. AID PROJECT				

TS-56