


MATCH LINE WILLOW RD - STA. 634 + 00
(SEE ABOVE)

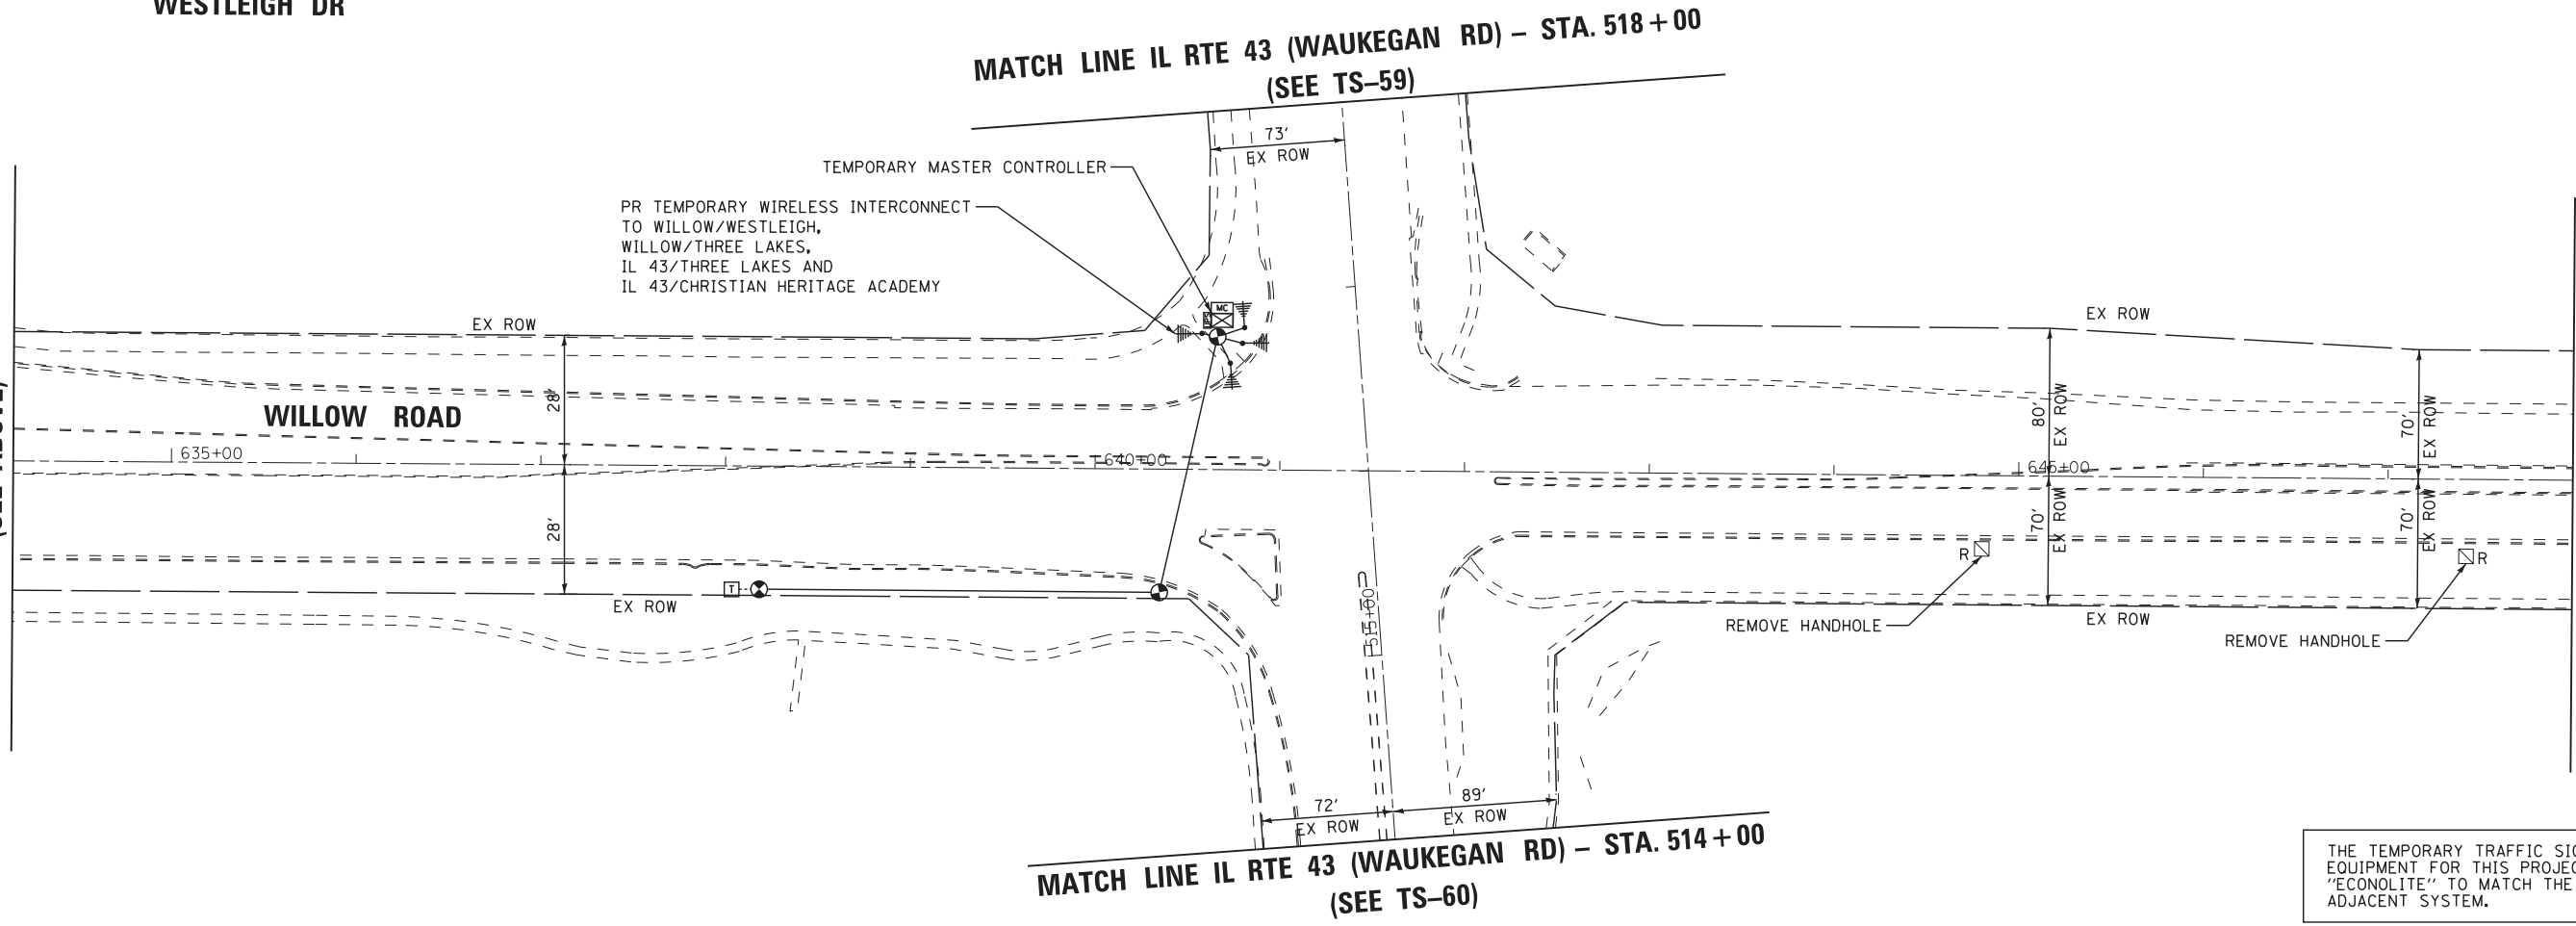

MATCH LINE WILLOW RD - STA. 648 + 00
(SEE TS-59)

THE TEMPORARY TRAFFIC SIGNAL CONTROL EQUIPMENT FOR THIS PROJECT SHALL BE "ECONOLITE" TO MATCH THE EXISTING ADJACENT SYSTEM.

TS-58

| | | | | | | | | | | | | |
|---|------------------------|-------------------|-----------|---|--|---------------------------|--|-------------|------------------|--------------------|--|--|
| FILE NAME = N:\Projects\3112027\DesignCAD\Sheet Files | USER NAME = \$USER\$ | DESIGNED - KMM | REVISED - | STATE OF ILLINOIS DEPARTMENT OF TRANSPORTATION | TEMPORARY WIRELESS INTERCONNECT PLAN WILLOW ROAD (WESTLEIGH DRIVE TO THREE LAKES DRIVE) | F.A. RTE. 305 | SECTION (1920, .01, 1518, 2022 & 1922, 4BIR) | COUNTY COOK | TOTAL SHEETS 919 | SHEET NO. 406 | | |
| | PLOT SCALE = \$SCALE\$ | CHECKED - JDH | REVISED - | | | SCALE: 1"=50' | SHEET NO. 1 OF 3 SHEETS | STA. 619+70 | TO STA. 648+00 | CONTRACT NO. 60T35 | | |
| | PLOT DATE = 10/30/2012 | DATE - 10/31/2012 | REVISED - | | | ILLINOIS FED. AID PROJECT | | | | | | |
| | | | | | | | | | | | | |