


MATCH LINE WILLOW RD - STA. 634+00
 (SEE BELOW)

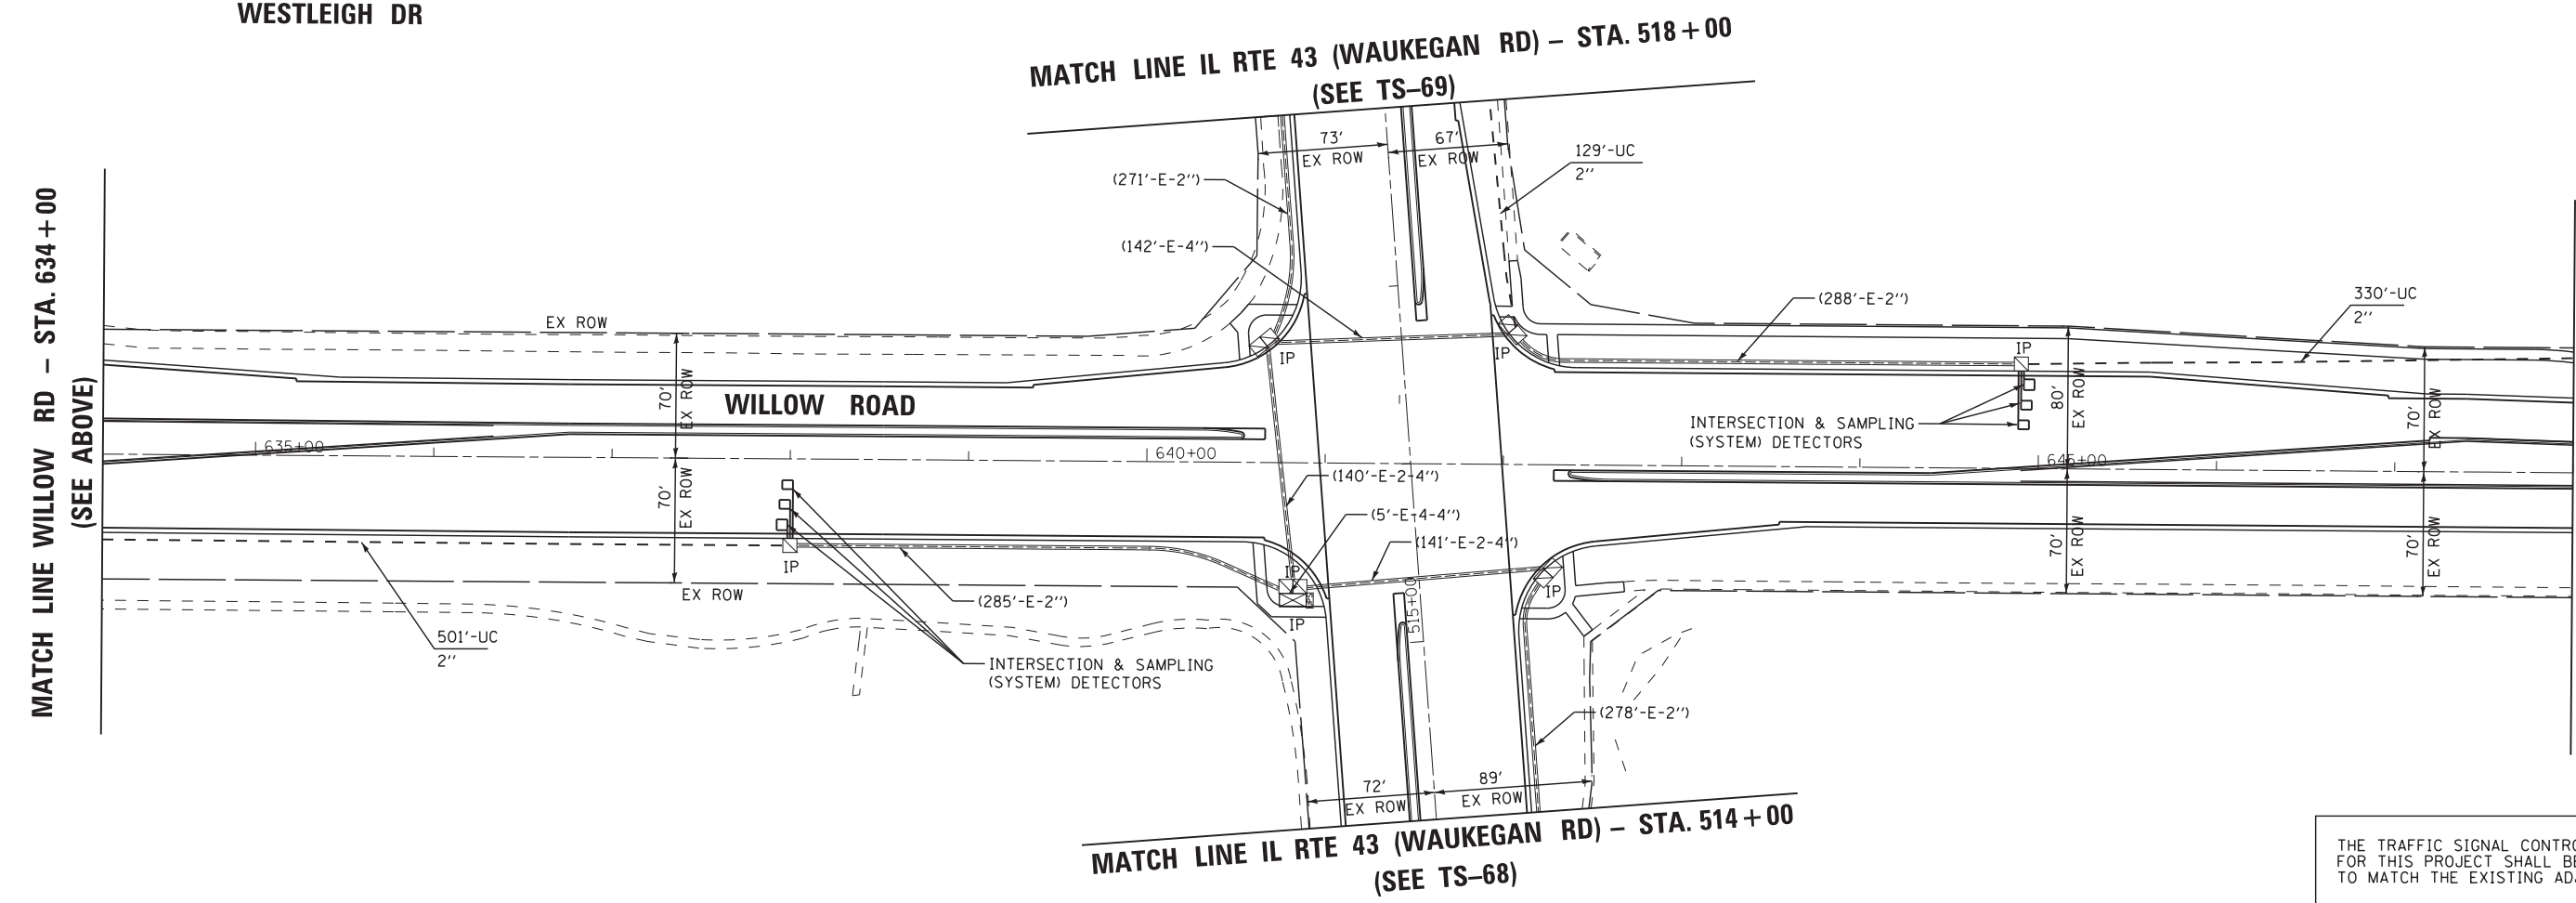

MATCH LINE WILLOW RD - STA. 648+00
 (SEE TS-65)

THE TRAFFIC SIGNAL CONTROL EQUIPMENT FOR THIS PROJECT SHALL BE "ECONOLITE" TO MATCH THE EXISTING ADJACENT SYSTEM.

TS-64

FILE NAME =	USER NAME = \$USER\$	DESIGNED -	KMM	REVISED -	
N:\Projects\3\12027\DesignCAD\Sheet Files\0160T35rwoWLint-1.dgn		DRAWN -	CDC	REVISED -	
		CHECKED -	JDH	REVISED -	
		DATE -	10/31/2012	REVISED -	

STATE OF ILLINOIS
 DEPARTMENT OF TRANSPORTATION

INTERCONNECT PLAN
 WILLOW ROAD (WESTLEIGH DRIVE TO CENTRAL AVENUE/HAPP ROAD)
 SCALE: 1"=50' SHEET NO. 1 OF 6 SHEETS STA. 619+70 TO STA. 648+00

F.A. RTE.	SECTION	COUNTY	TOTAL SHEETS	SHEET NO.
305	(1920, .01, 1518, 2022 & 1922, 48R)	COOK	919	412
CONTRACT NO. 60T35				
ILLINOIS FED. AID PROJECT				