


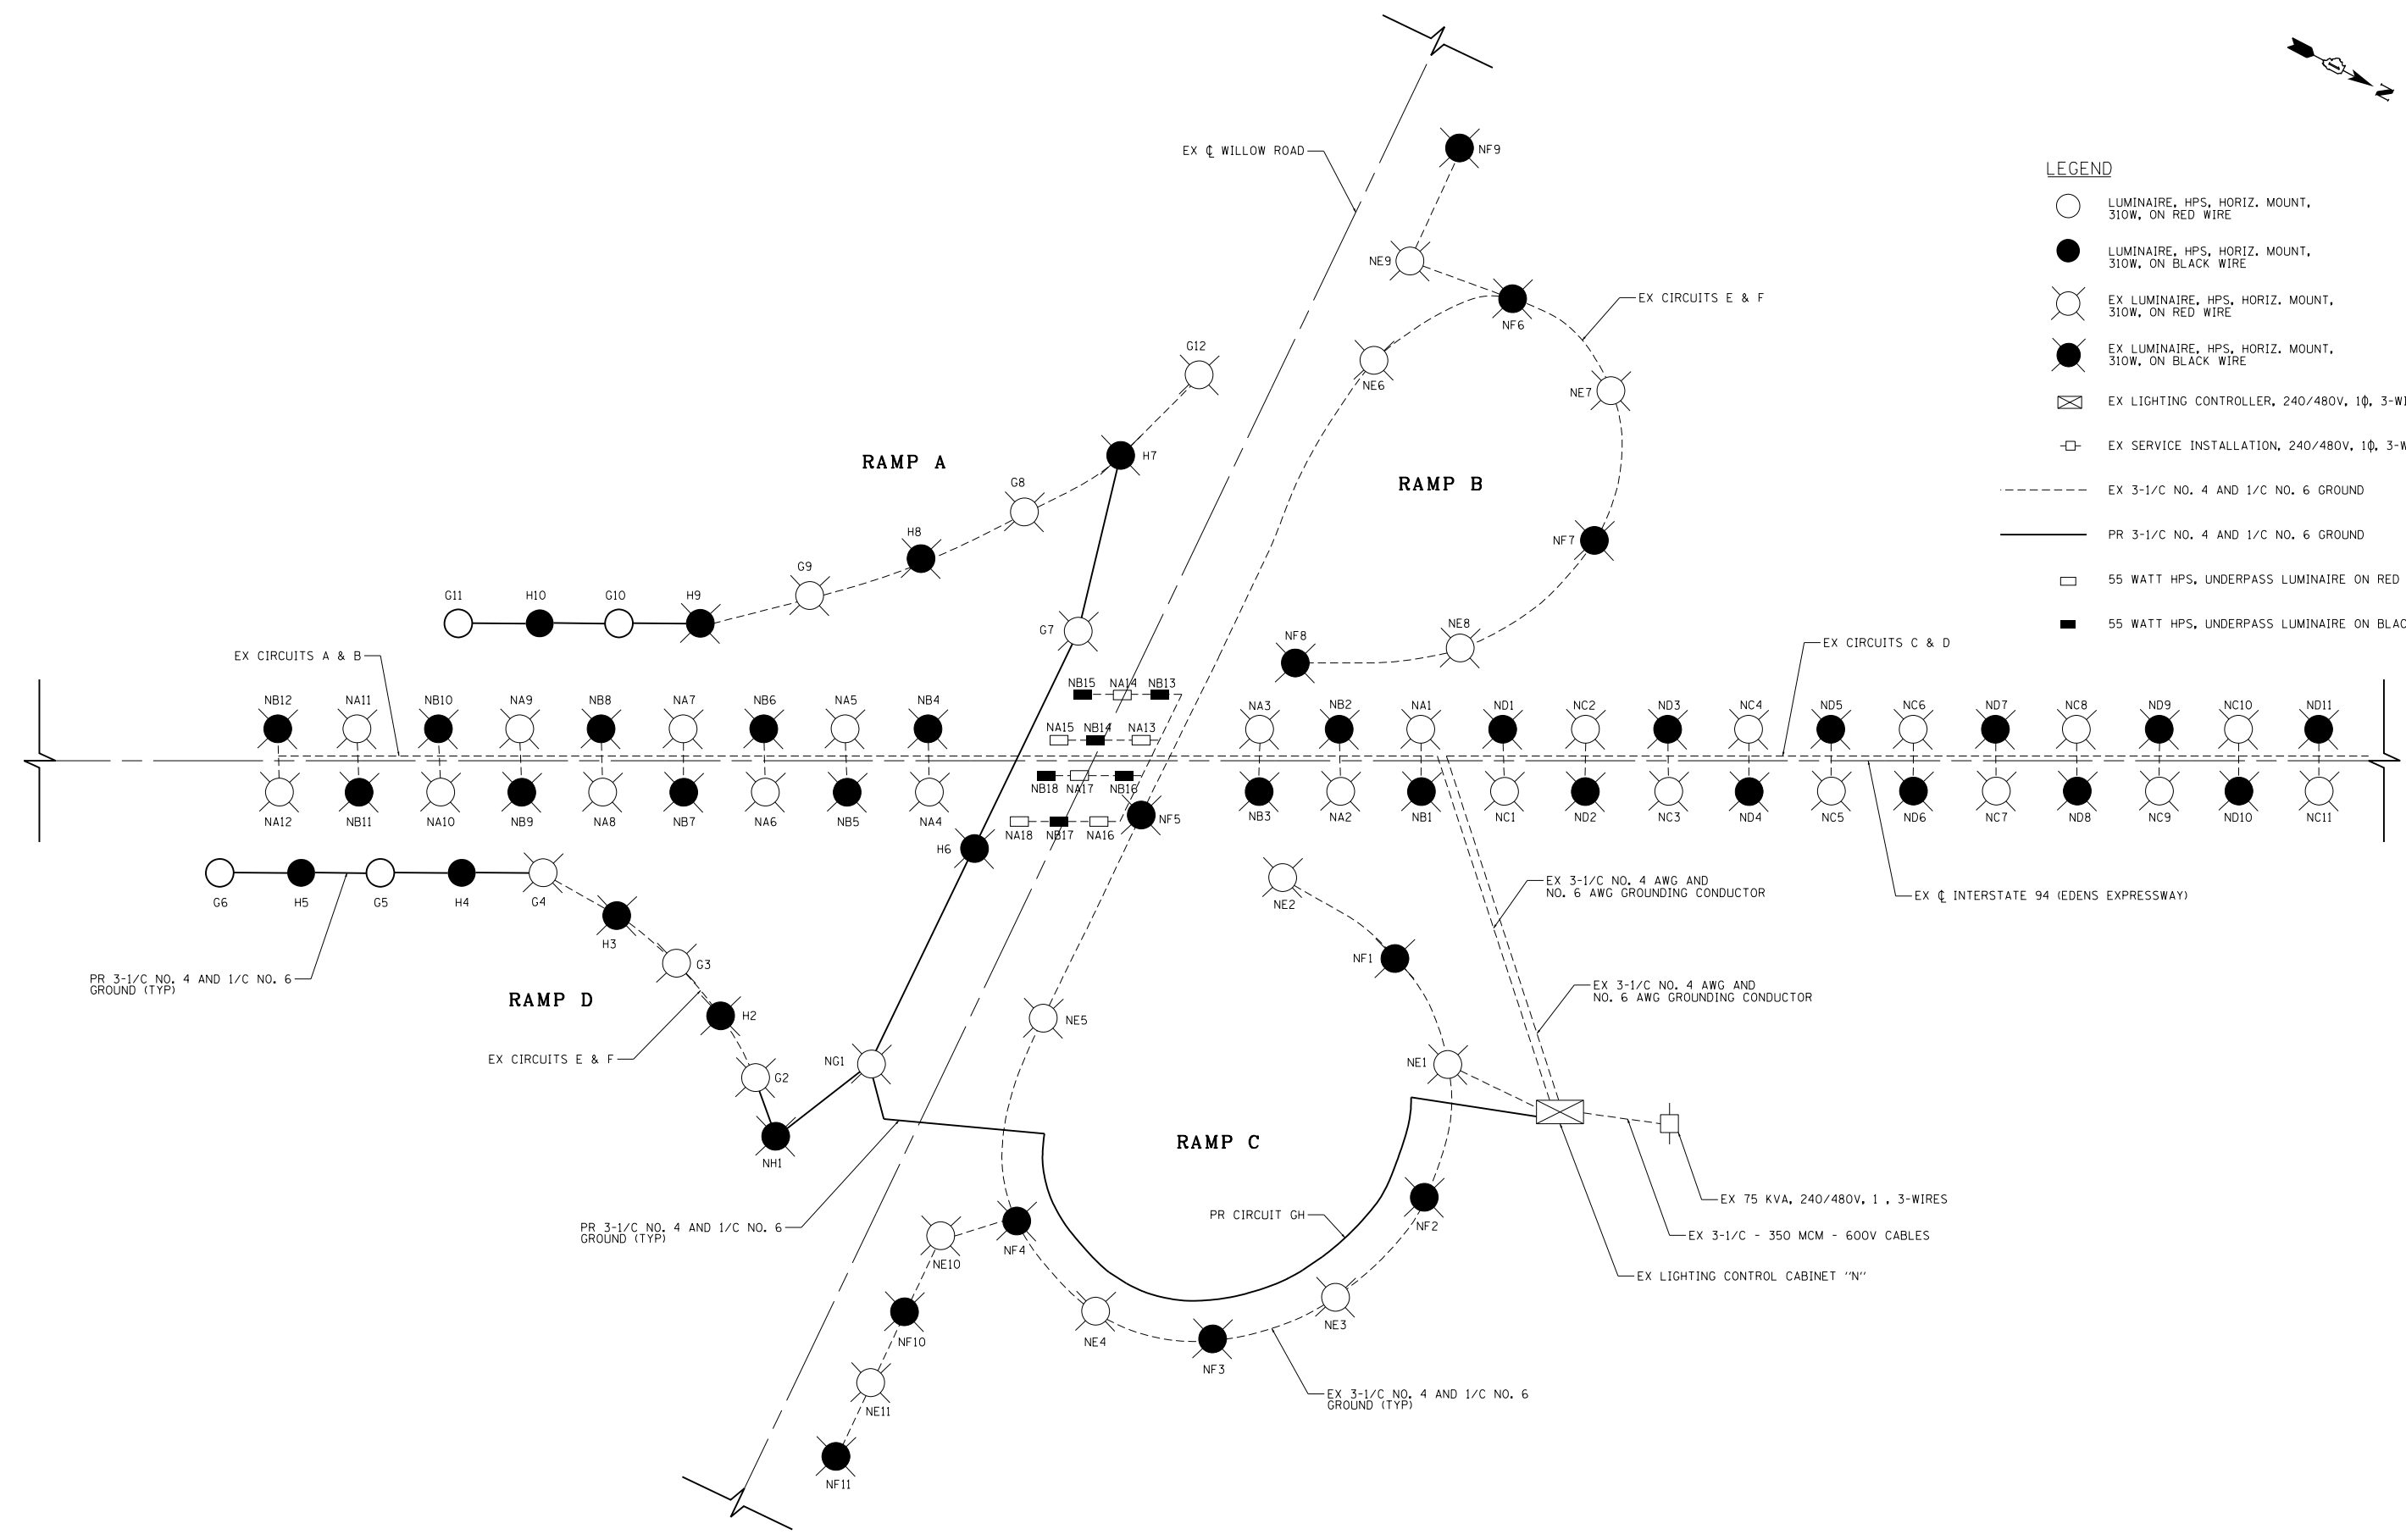

LEGEND

- LUMINAIRE, HPS, HORIZ. MOUNT, 310W, ON RED WIRE
- LUMINAIRE, HPS, HORIZ. MOUNT, 310W, ON BLACK WIRE
- ⊗ EX LUMINAIRE, HPS, HORIZ. MOUNT, 310W, ON RED WIRE
- ⊗ EX LUMINAIRE, HPS, HORIZ. MOUNT, 310W, ON BLACK WIRE
- ⊠ EX LIGHTING CONTROLLER, 240/480V, 1Φ, 3-WIRE
- EX SERVICE INSTALLATION, 240/480V, 1Φ, 3-WIRE
- - - - EX 3-1/C NO. 4 AND 1/C NO. 6 GROUND
- PR 3-1/C NO. 4 AND 1/C NO. 6 GROUND
- 55 WATT HPS, UNDERPASS LUMINAIRE ON RED CABLE
- 55 WATT HPS, UNDERPASS LUMINAIRE ON BLACK CABLE



FILE NAME =	USER NAME = BAWtor.t	DESIGNED - SRF	REVISED -
G:\CH11\0158\Road\Road-CD\Lighting\DI601	35-SHT-LIGHT-11.dgn	DRAWN - AJP	REVISED -
	PLOT SCALE = 200.000' / in.	CHECKED - SRF	REVISED -
	PLOT DATE = 11/1/2012	DATE - 10/31/2012	REVISED -

**STATE OF ILLINOIS
DEPARTMENT OF TRANSPORTATION**

**WIRING DIAGRAM
INTERSTATE 94 (EDENS EXPRESSWAY)**

F.A.P. RTE.	SECTION	COUNTY	TOTAL SHEETS	SHEET NO.
305	(1920.01,1518,2022&1922.4)R	COOK	919	434
FED. ROAD DIST. NO. 1 ILLINOIS FED. AID PROJECT			CONTRACT NO. 60T35	

SCALE: NONE SHEET NO. 434 OF 919 SHEETS