



PARAPET ELEVATION

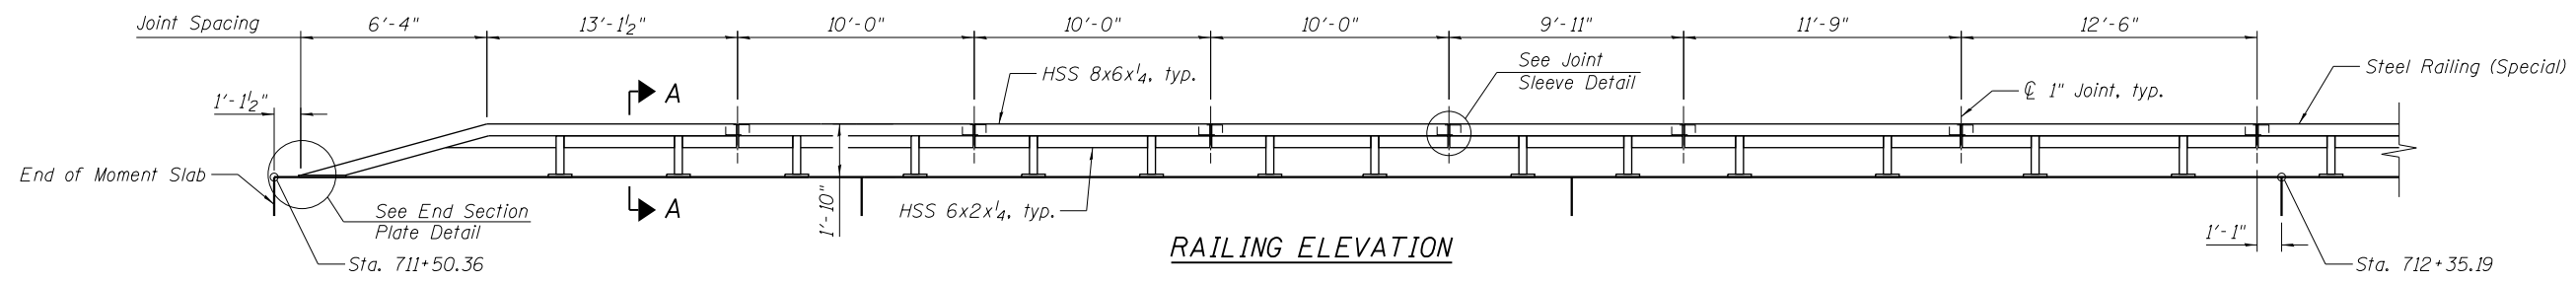

RAILING ELEVATION

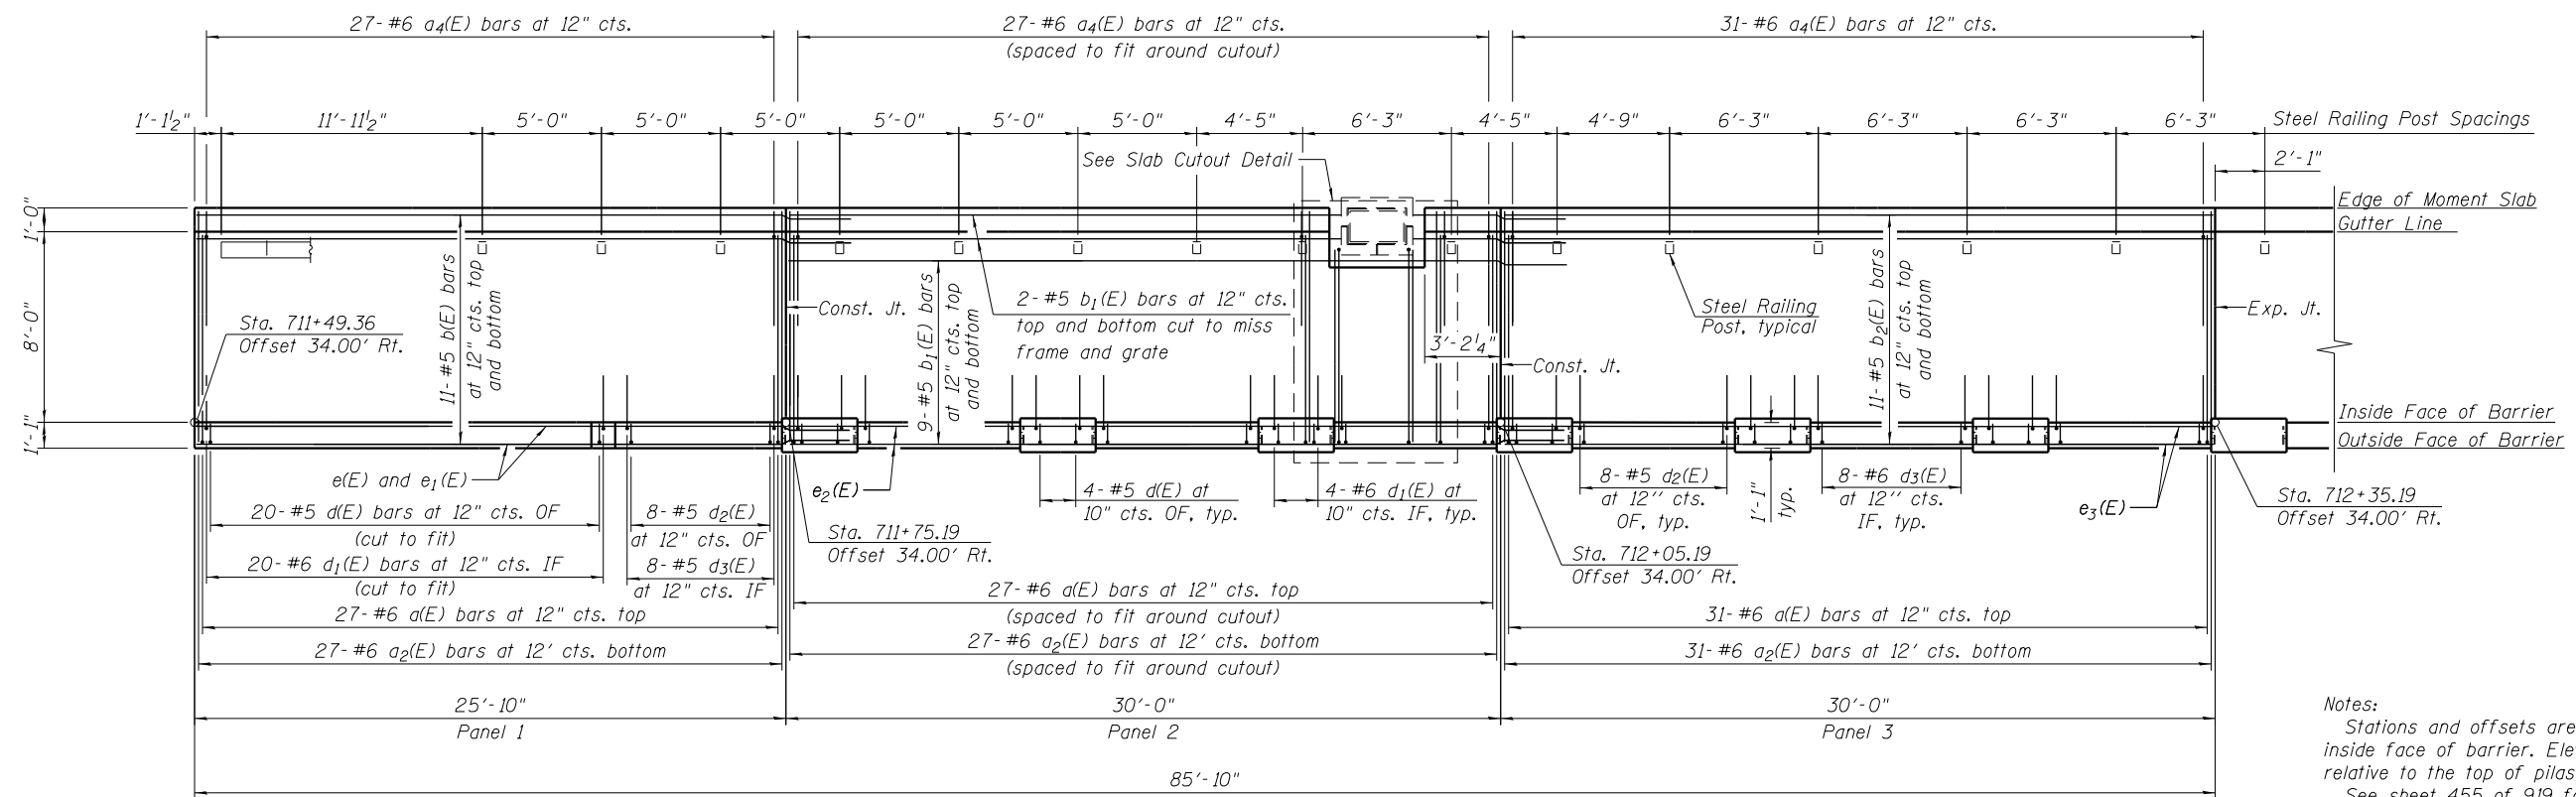

PLAN

Notes:
 Stations and offsets are relative to inside face of barrier. Elevations are relative to the top of pilaster.
 See sheet 455 of 919 for Section A-A, Base $\bar{\bar{P}}$ Detail, End Section $\bar{\bar{P}}$ Detail, Joint Sleeve Detail, and Slab Cutout Detail.

12/5/2012 5:46:37 PM - G:\CHIN\058\Bridges\CADD\Sheets\WALLA-DIG0135-03-REBAR.rvt



USER NAME = jrmickow	DESIGNED - WJC	REVISED -
PLOT SCALE = 8/16" = 1' = 1/8"	CHECKED - MDS	REVISED -
PLOT DATE = 12/5/2012	DRAWN - WJC	REVISED -
	CHECKED - MDS	REVISED -

STATE OF ILLINOIS
 DEPARTMENT OF TRANSPORTATION

MOMENT SLAB PLAN AND ELEVATION
 RETAINING WALL A

SHEET NO. 3 OF 10 SHEETS

F.A.P. RTE.	SECTION	COUNTY	TOTAL SHEETS	SHEET NO.
0305	(1920.01,1518,2022&1922,4BIR	COOK	919	483
CONTRACT NO. 60T35				

ILLINOIS FED. AID PROJECT