



PARAPET ELEVATION

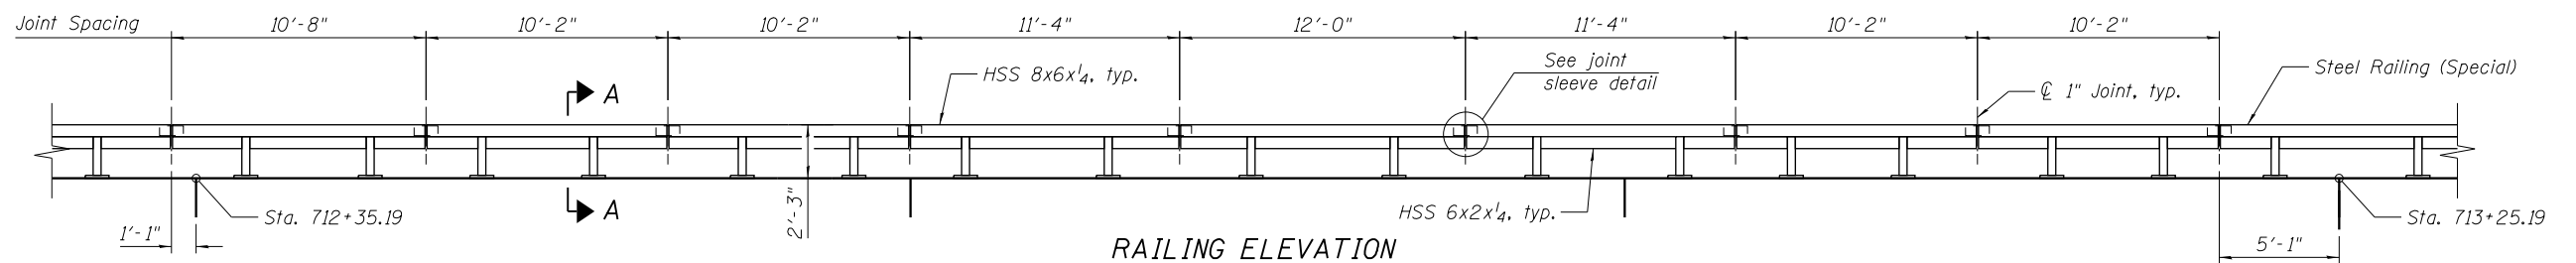

RAILING ELEVATION

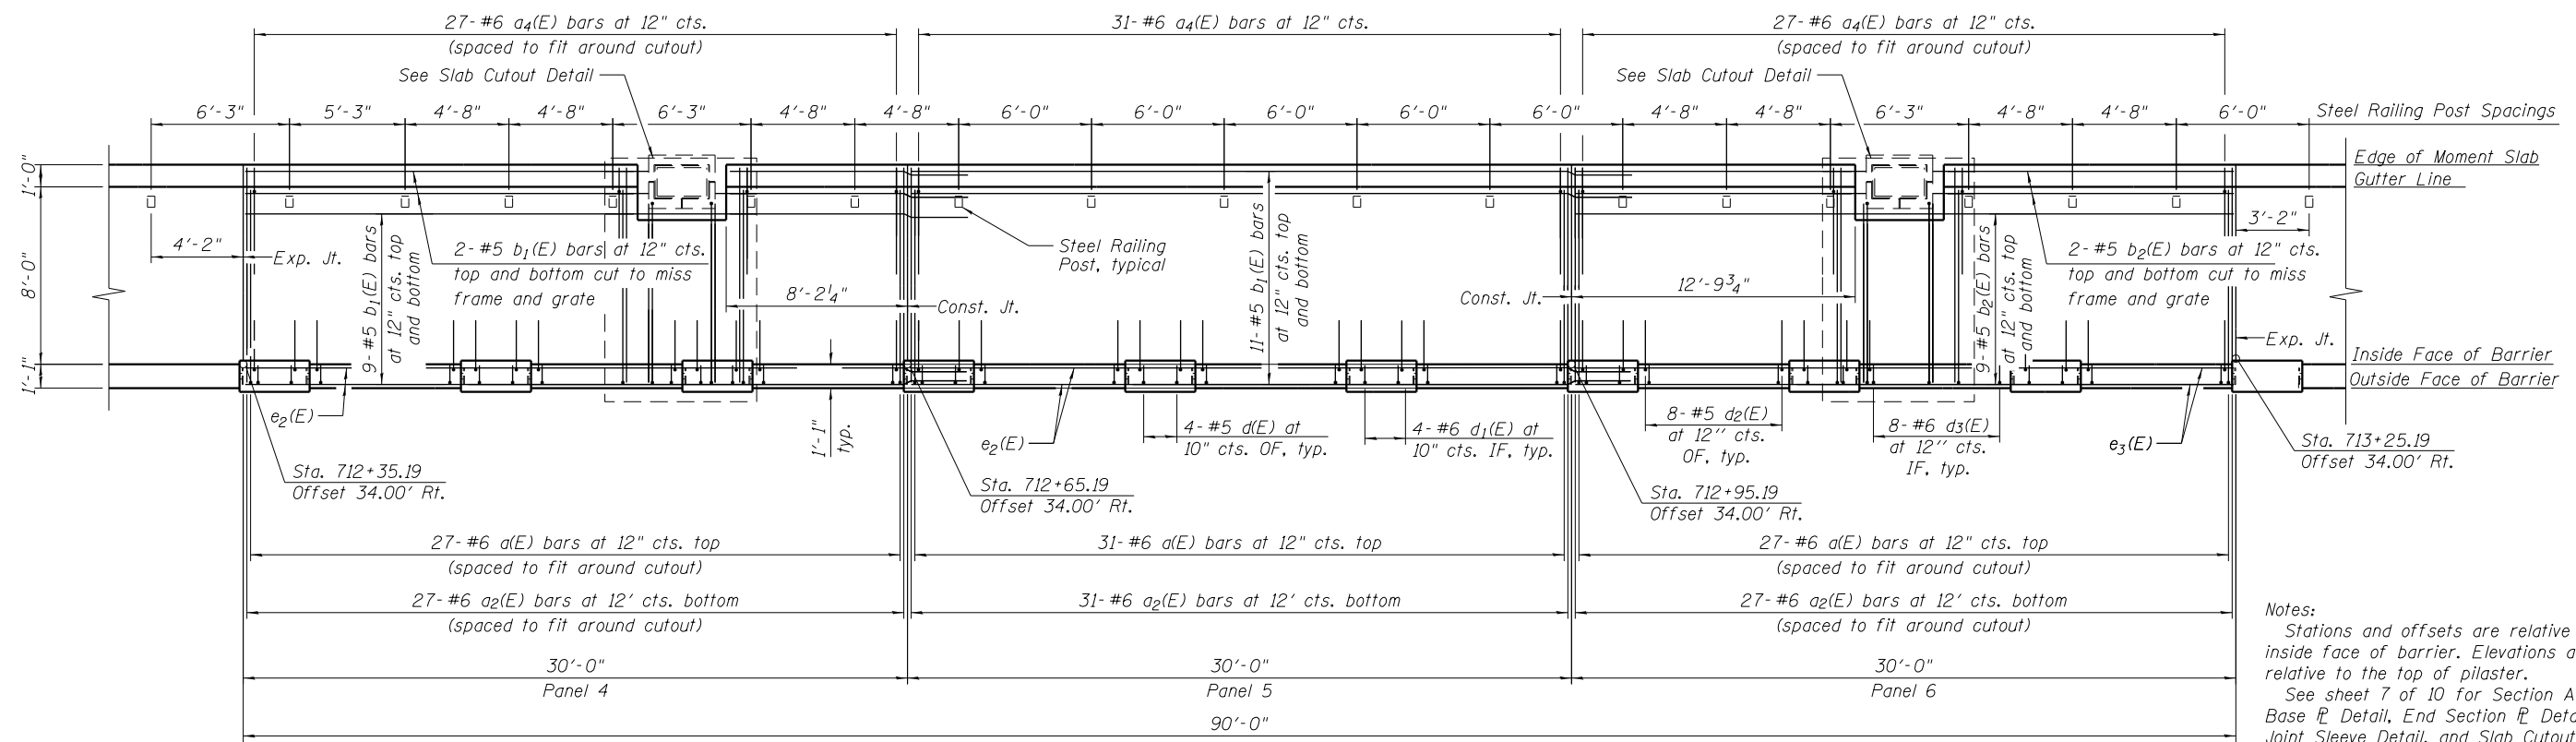

PLAN

Notes:
 Stations and offsets are relative to inside face of barrier. Elevations are relative to the top of pilaster.
 See sheet 7 of 10 for Section A-A, Base \mathbb{R} Detail, End Section \mathbb{R} Detail, Joint Sleeve Detail, and Slab Cutout Detail.

12/5/2012 5:46:38 PM - G:\CHIN\058\Bridges\CADD\Sheets\WALLA-DIG0135-04-REBAR2.dgn



| | | |
|-----------------------------|----------------|-----------|
| USER NAME = jrmickow | DESIGNED - WJC | REVISED - |
| PLOT SCALE = 8/0' 1" / 1/4" | CHECKED - MDS | REVISED - |
| PLOT DATE = 12/5/2012 | DRAWN - WJC | REVISED - |
| | CHECKED - MDS | REVISED - |

STATE OF ILLINOIS
 DEPARTMENT OF TRANSPORTATION

MOMENT SLAB PLAN AND ELEVATION
 RETAINING WALL A

SHEET NO. 4 OF 10 SHEETS

| | | | | |
|--------------------|------------------------------|--------|--------------|-----------|
| F.A.P. RTE. | SECTION | COUNTY | TOTAL SHEETS | SHEET NO. |
| 0305 | (1920.01,1518,2022&1922,4BIR | COOK | 919 | 484 |
| CONTRACT NO. 60T35 | | | | |

ILLINOIS FED. AID PROJECT