




PARAPET ELEVATION
(Looking North)

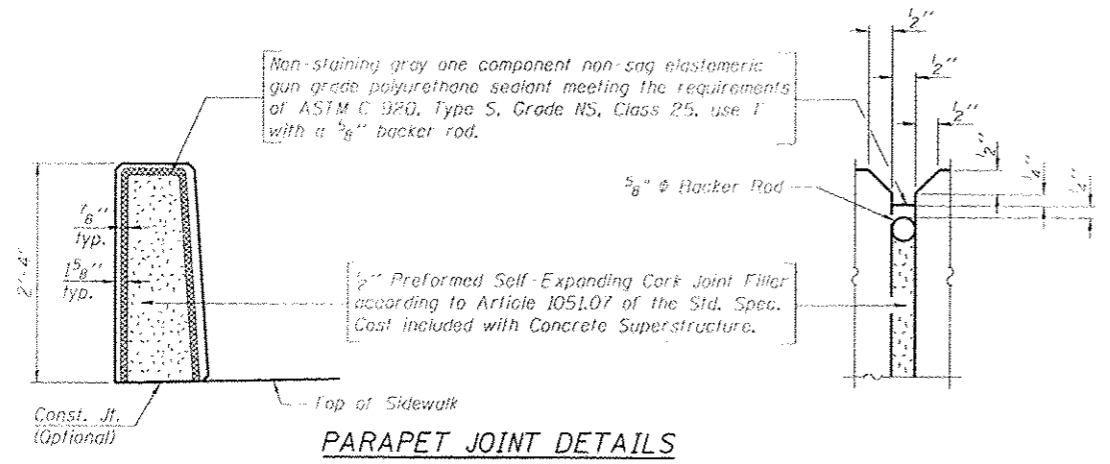

PARAPET JOINT DETAILS

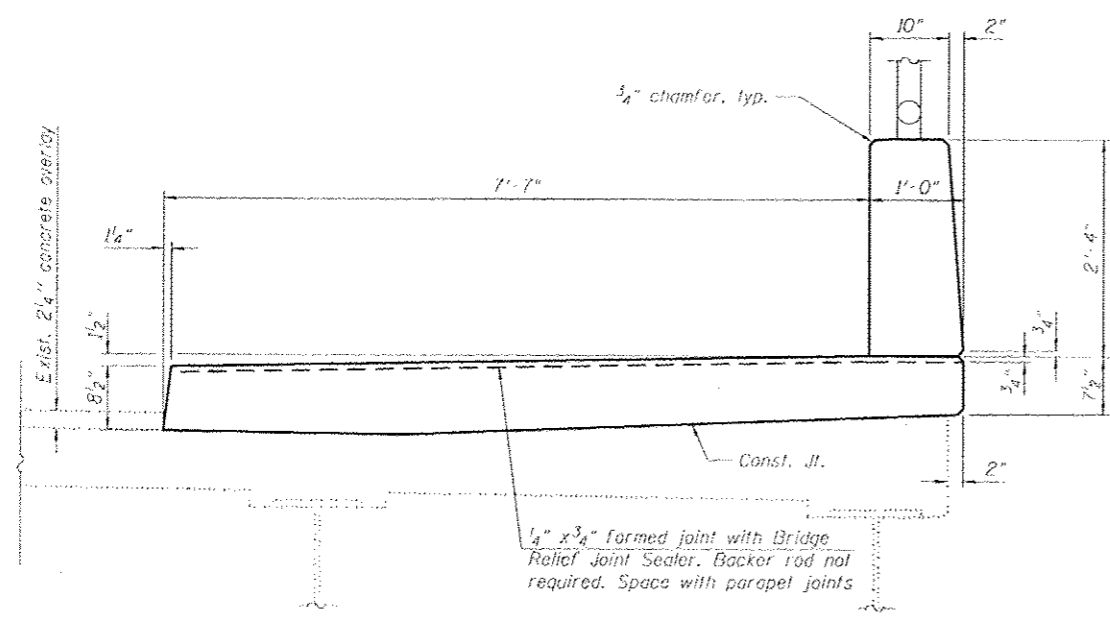

SECTION THRU BRIDGE SIDEWALK

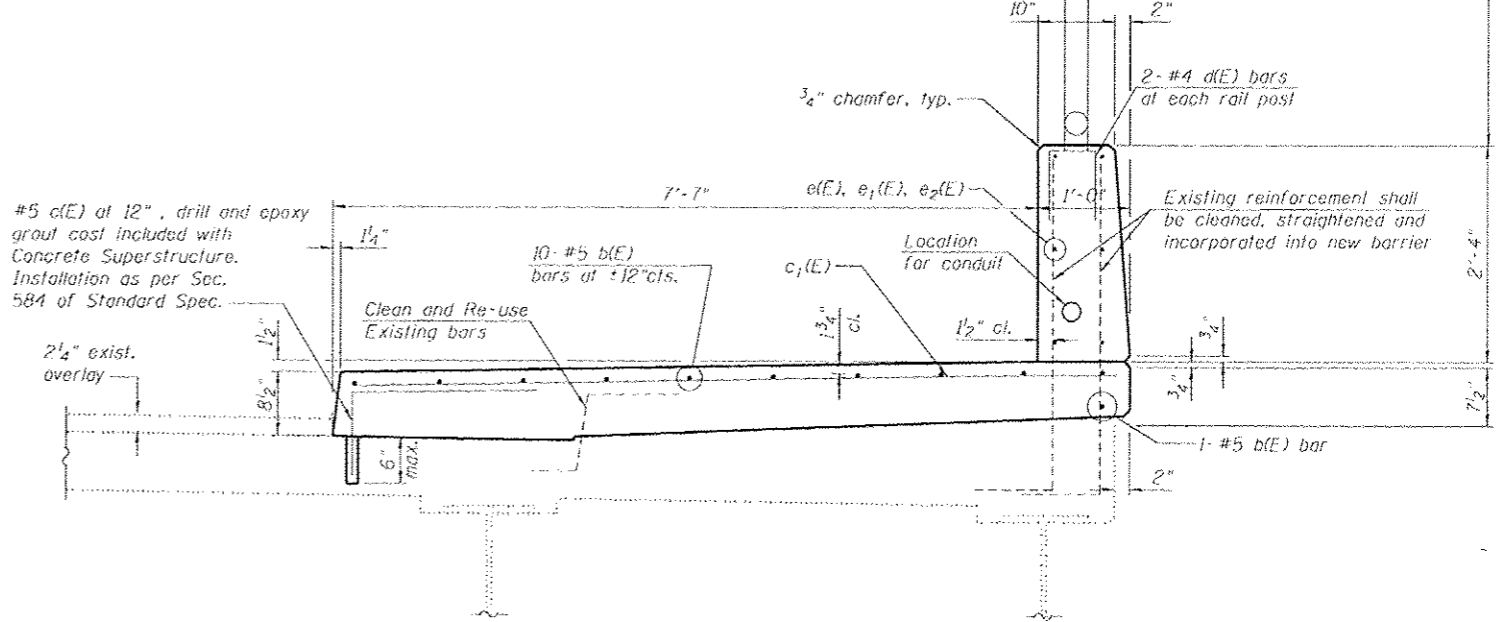

SECTION THRU BRIDGE SIDEWALK

12/5/2012 9:47:03 AM - B:\ACR\0588\Bridges\Sheet\0160336.dwg 04-FA-PR-03

	USER NAME - kahstings	DESIGNED - JST	REVISED -	STATE OF ILLINOIS DEPARTMENT OF TRANSPORTATION	SIDEWALK AND PARAPET DETAILS STRUCTURE NO. 016-0536	F.A.P. RTE. 0305	SECTION (1920.01,1518,2022&1922.4BR)	COUNTY COOK	TOTAL SHEETS 919	SHEET NO. 494
	PLOT SCALE - 1/8" = 1'-0"	CHECKED - JRM	REVISED -			CONTRACT NO. 60T35				
	DRAWN - DMG	REVISED -	ILLINOIS FED. AID PROJECT							
	PLOT DATE - 12/5/2012	CHECKED - DL/KAH	REVISED -			SHEET NO. 4 OF 11 SHEETS				