



150 140 130 120 110 100 90 80 70 60 50 40 30 20 10 0 10 20 30 40 50 60 70 80 90 100 110 120 130 140 150

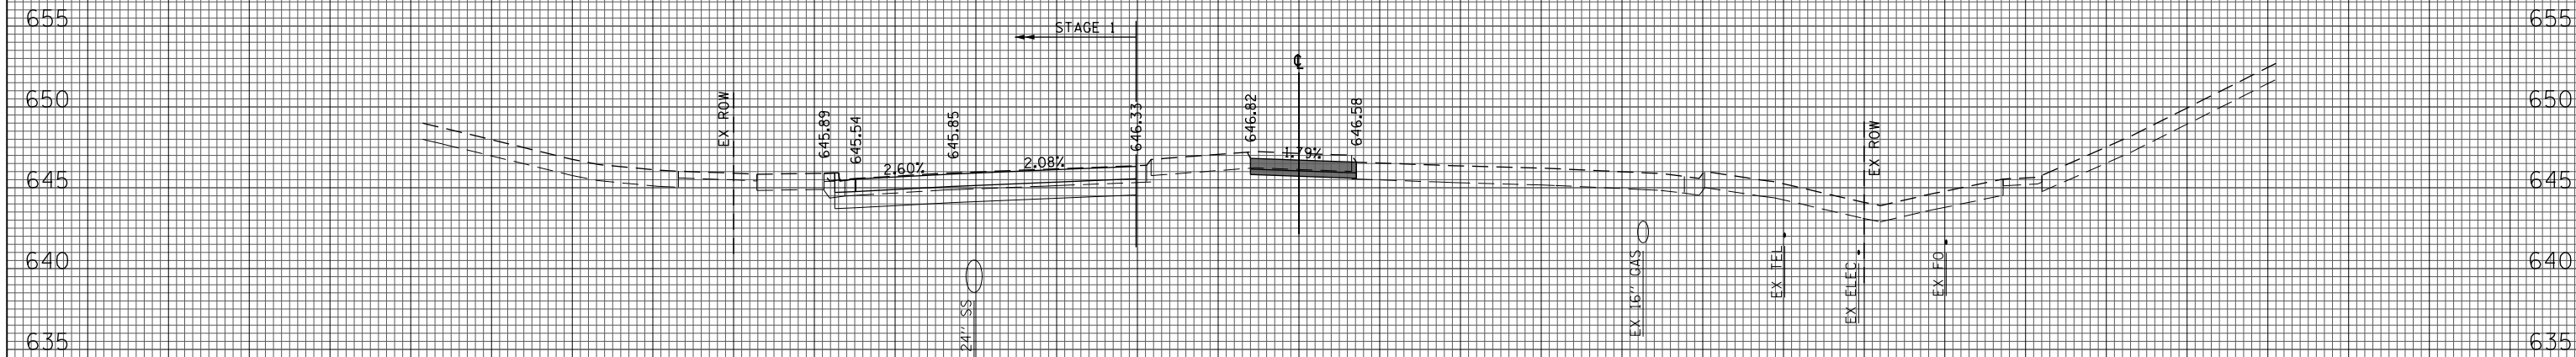

| (SQ FT) | PRESTAGE 1 | STAGE 1 |
|----------------|------------|---------|
| EARTH EXC | 5 | 29 |
| EMBANKMENT | 0 | 1 |
| UNSUITABLE EXC | 13 | 0 |
| AGG SUBGRADE | 0 | 0 |
| IMP (UNDERCUT) | 0 | 0 |

633+00.00

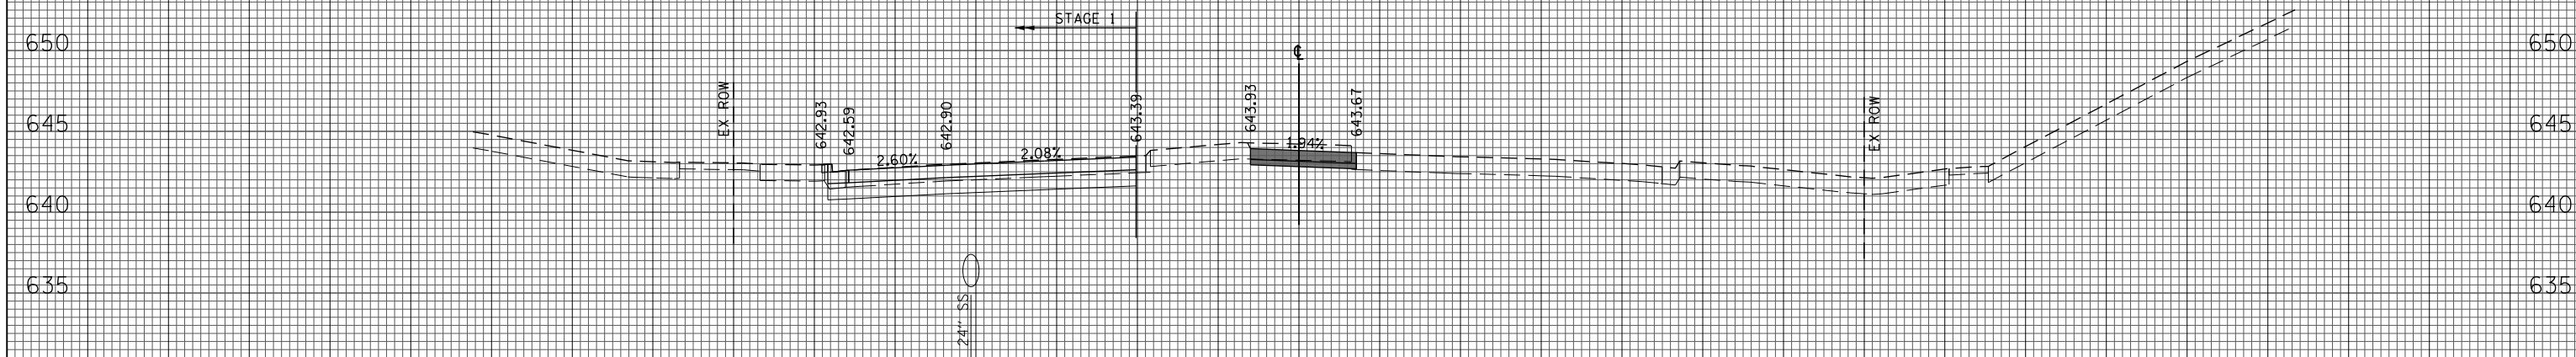

| (SQ FT) | PRESTAGE 1 | STAGE 1 |
|----------------|------------|---------|
| EARTH EXC | 5 | 30 |
| EMBANKMENT | 0 | 0 |
| UNSUITABLE EXC | 13 | 0 |
| AGG SUBGRADE | 0 | 0 |
| IMP (UNDERCUT) | 0 | 0 |

632+00.00

150 140 130 120 110 100 90 80 70 60 50 40 30 20 10 0 10 20 30 40 50 60 70 80 90 100 110 120 130 140 150

FILE NAME = G:\CH11\0158\Road\Sheets\160T35-SHT-XSC-1-1.dgn
 USER NAME = BAWtor.t
 PLOT SCALE = 20.000' / in.
 PLOT DATE = 11/1/2012

DESIGNED - JLV
 DRAWN - KAL
 CHECKED - RCB
 DATE - 10/31/2012

REVISED -
 REVISED -
 REVISED -
 REVISED -

**STATE OF ILLINOIS
 DEPARTMENT OF TRANSPORTATION**

WILLOW ROAD STAGE 1 CROSS SECTIONS

SCALE: 10H : 5V SHEET NO. 558 OF 919 SHEETS STA. 632+00.00 TO STA. 633+00.00

| F.A.P. RTE. | SECTION | COUNTY | TOTAL SHEETS | SHEET NO. |
|---|------------------------------|--------|--------------------|-----------|
| 305 | (1920.01,1518,2022&1922.4B)R | COOK | 919 | 558 |
| FED. ROAD DIST. NO. 1 ILLINOIS FED. AID PROJECT | | | CONTRACT NO. 60T35 | |