



150 140 130 120 110 100 90 80 70 60 50 40 30 20 10 0 10 20 30 40 50 60 70 80 90 100 110 120 130 140 150

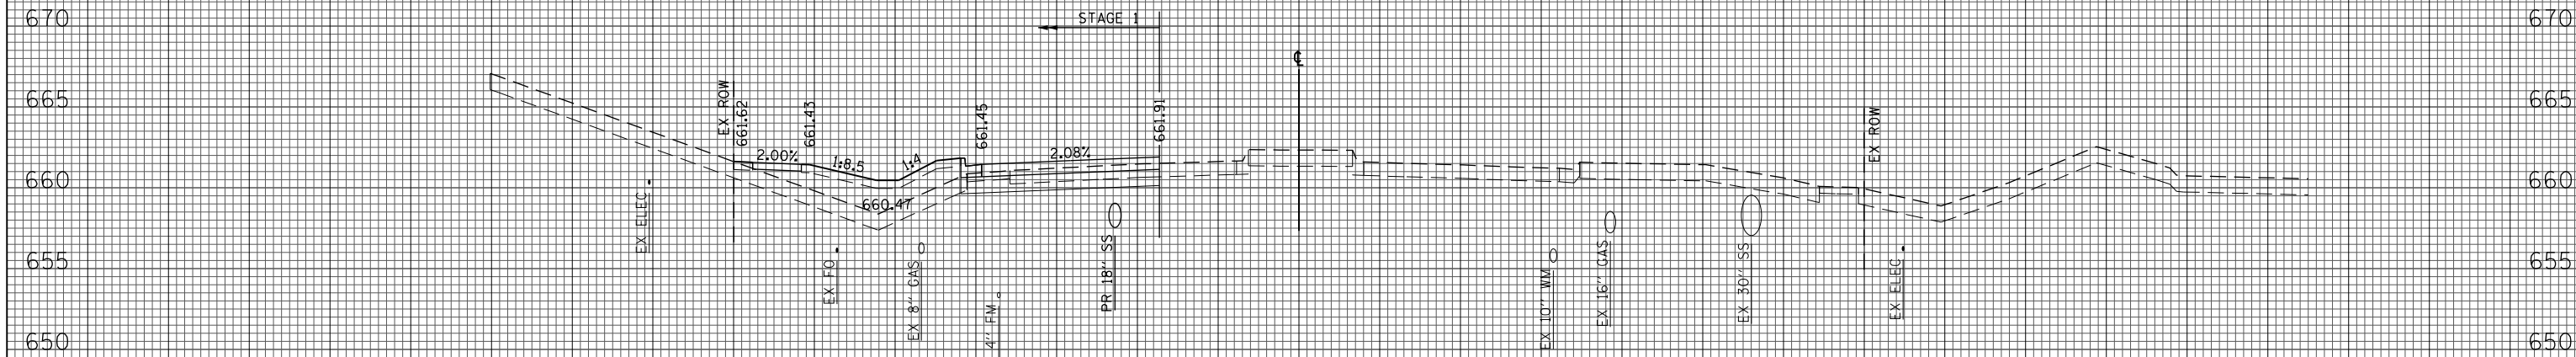

(SQ FT)	PRESTAGE 1	STAGE 1
EARTH EXC	0	16
EMBANKMENT	0	53
UNSUITABLE EXC	0	29
AGG SUBGRADE	0	0
IMP (UNDERCUT)	0	0

648+00.00

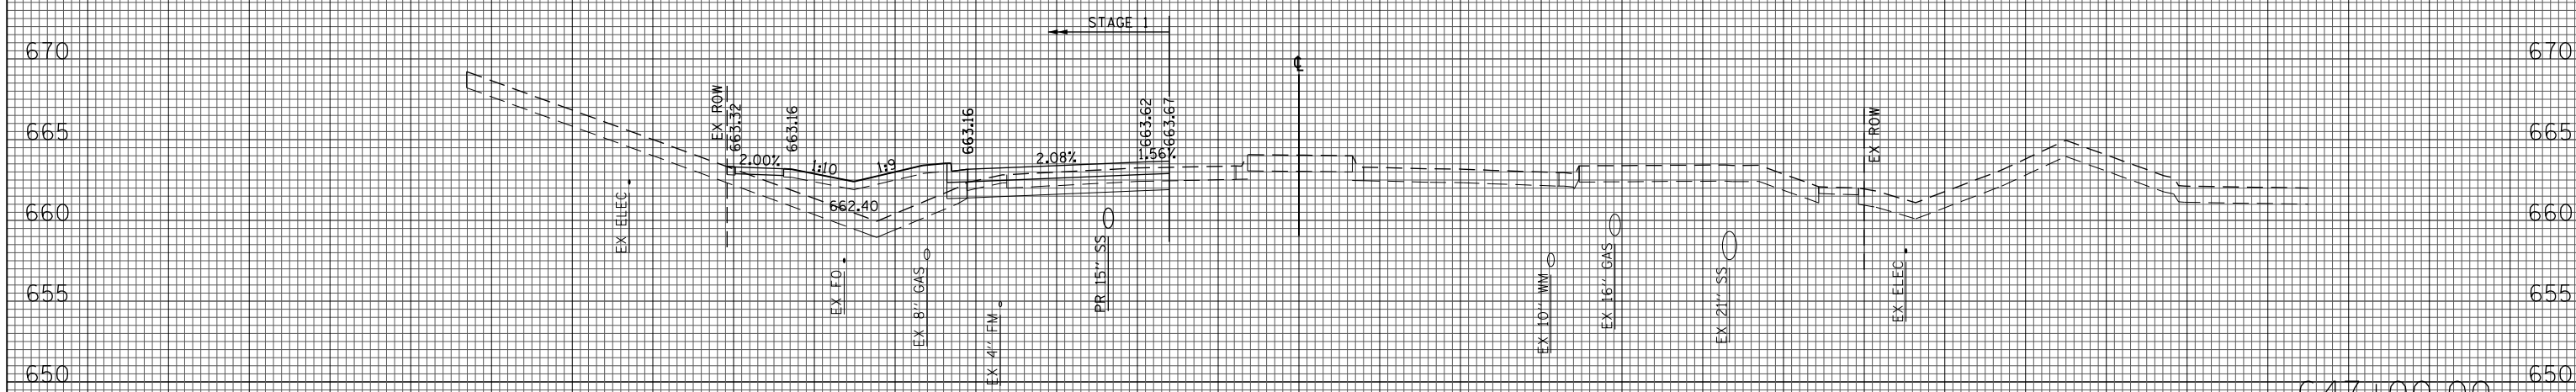

(SQ FT)	PRESTAGE 1	STAGE 1
EARTH EXC	0	17
EMBANKMENT	0	60
UNSUITABLE EXC	0	30
AGG SUBGRADE	0	0
IMP (UNDERCUT)	0	0

647+00.00

150 140 130 120 110 100 90 80 70 60 50 40 30 20 10 0 10 20 30 40 50 60 70 80 90 100 110 120 130 140 150

FILE NAME =
 USER NAME = BAW:tor.t
 G:\CH11\0158\Road\Sheets\0160T35-SHT-XSC-1-1.dgn

DESIGNED - JLV
 DRAWN - KAL
 CHECKED - RCB
 DATE - 10/31/2012

REVISIED -
 REVISIED -
 REVISIED -
 REVISIED -

STATE OF ILLINOIS
 DEPARTMENT OF TRANSPORTATION

WILLOW ROAD STAGE 1 CROSS SECTIONS

SCALE: 10H : 5V
 SHEET NO. 566 OF 919 SHEETS
 STA. 647+00.00 TO STA. 648+00.00

F.A.P. RTE.	SECTION	COUNTY	TOTAL SHEETS	SHEET NO.
305	(1920.01,1518,2022&1922.4B)R	COOK	919	566
CONTRACT NO. 60T35				
FED. ROAD DIST. NO. 1 ILLINOIS FED. AID PROJECT				