



150 140 130 120 110 100 90 80 70 60 50 40 30 20 10 0 10 20 30 40 50 60 70 80 90 100 110 120 130 140 150

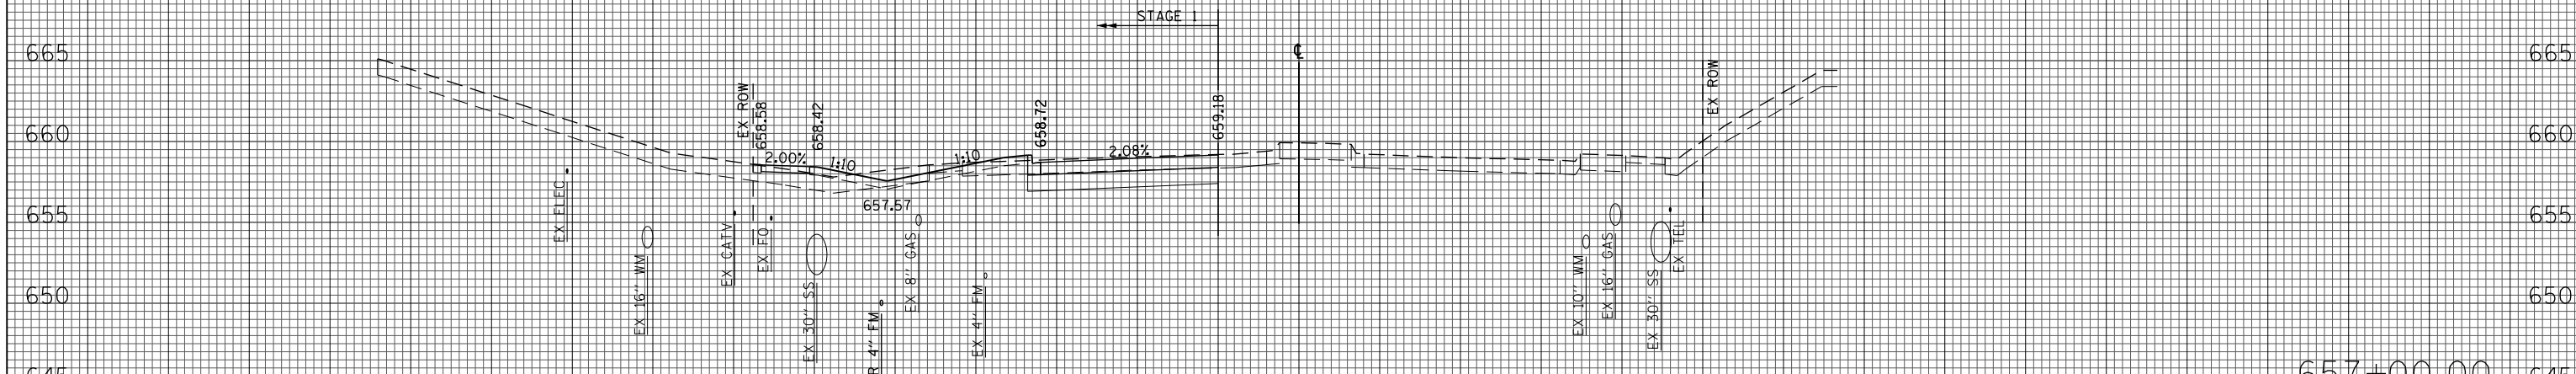

(SQ FT)	PRESTAGE 1	STAGE 1
EARTH EXC	0	28
EMBANKMENT	0	14
UNSUITABLE EXC	0	22
AGG SUBGRADE	0	0
IMP (UNDERCUT)		

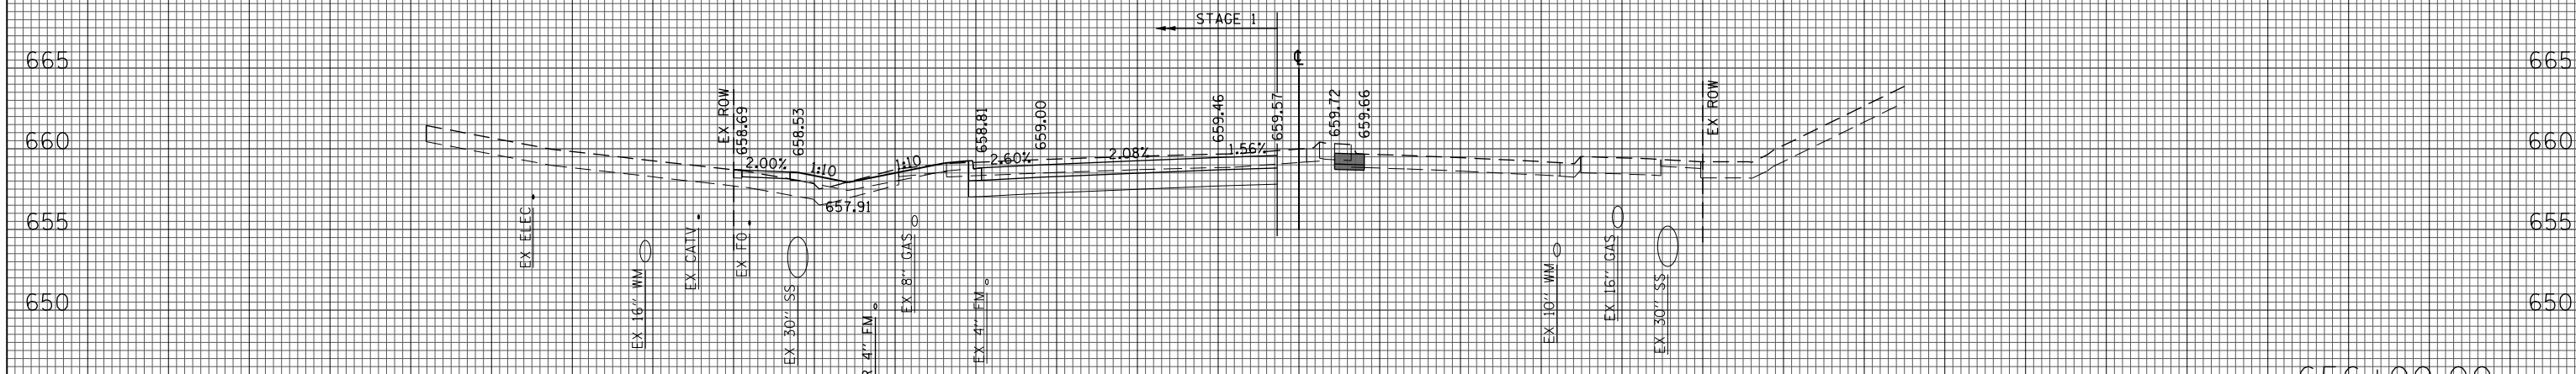

(SQ FT)	PRESTAGE 1	STAGE 1
EARTH EXC	1	50
EMBANKMENT	0	16
UNSUITABLE EXC	2	20
AGG SUBGRADE	0	0
IMP (UNDERCUT)		

150 140 130 120 110 100 90 80 70 60 50 40 30 20 10 0 10 20 30 40 50 60 70 80 90 100 110 120 130 140 150

FILE NAME =
 USER NAME = BAWtor.t
 G:\CH11\0158\Road\Sheets\0160T35-SHT-XSC-1-1.dgn

DESIGNED - JLV	REVISED -
DRAWN - KAL	REVISED -
CHECKED - RCB	REVISED -
DATE - 10/31/2012	REVISED -

**STATE OF ILLINOIS
 DEPARTMENT OF TRANSPORTATION**

WILLOW ROAD STAGE 1 CROSS SECTIONS

SCALE: 10H : 5V SHEET NO. 572 OF 919 SHEETS STA. 656+00.00 TO STA. 657+00.00

F.A.P. RTE.	SECTION	COUNTY	TOTAL SHEETS	SHEET NO.
305	(1920.01,1518,2022&1922.4B)R	COOK	919	572
FED. ROAD DIST. NO. 1 ILLINOIS FED. AID PROJECT			CONTRACT NO. 60T35	