


694+00.00

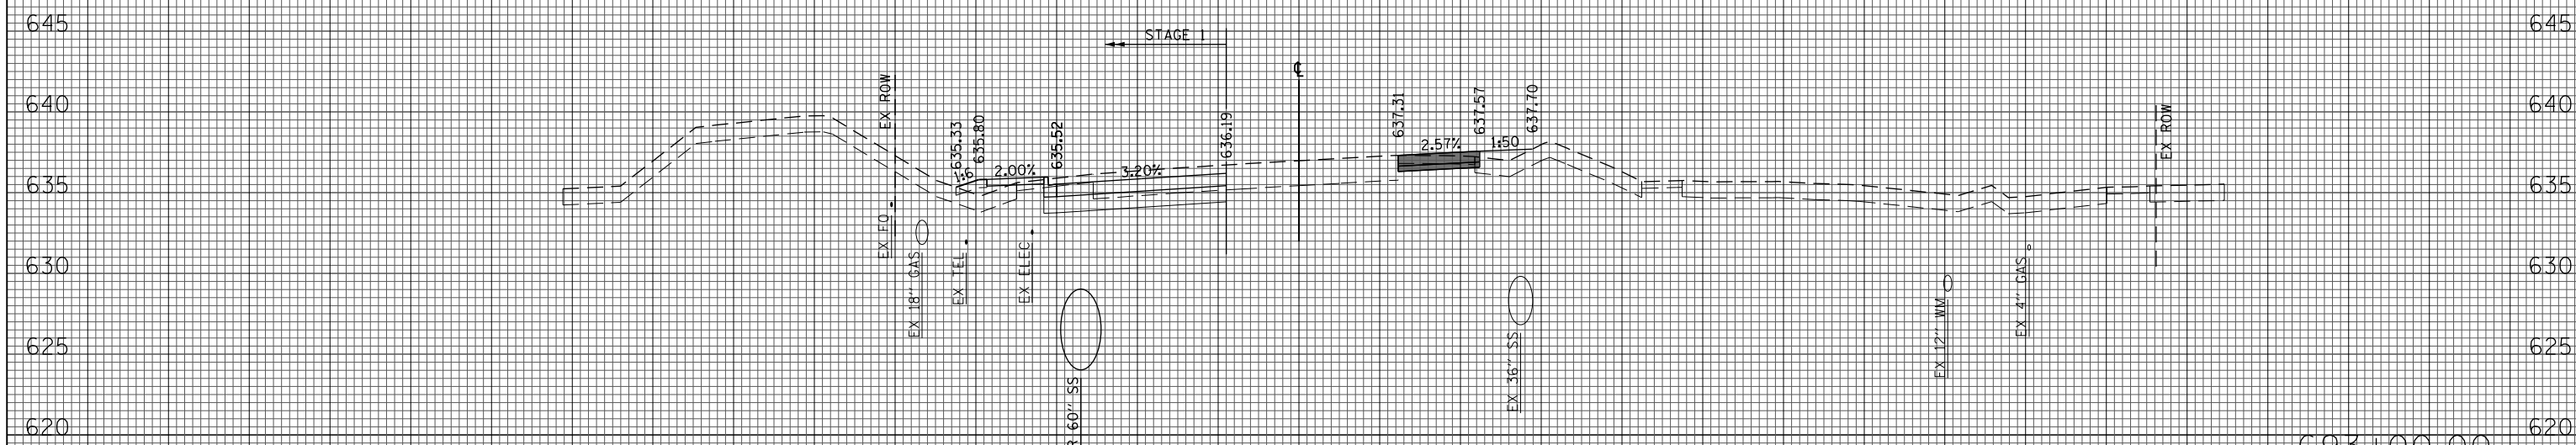

693+00.00

FILE NAME =	USER NAME = BAWtor.t	DESIGNED - JLV	REVISED -	STATE OF ILLINOIS DEPARTMENT OF TRANSPORTATION	WILLOW ROAD STAGE 1 CROSS SECTIONS	F.A.P. RTE.	SECTION	COUNTY	TOTAL SHEETS	SHEET NO.	
G:\CH11\0158\Road\Sheets\0160T35-SHT-XSC-1-1.dgn		DRAWN - KAL	REVISED -			305	(1920.01,1518,2022&1922.4)R	COOK	919	607	
PLOT SCALE = 20.000' / in.		CHECKED - RCB	REVISED -			CONTRACT NO. 60T35					
PLOT DATE = 11/28/2012		DATE - 10/31/2012	REVISED -			FED. ROAD DIST. NO. 1 ILLINOIS FED. AID PROJECT					

SCALE: 10H : 5V SHEET NO. 607 OF 919 SHEETS STA. 693+00.00 TO STA. 694+00.00