



150 140 130 120 110 100 90 80 70 60 50 40 30 20 10 0 10 20 30 40 50 60 70 80 90 100 110 120 130 140 150

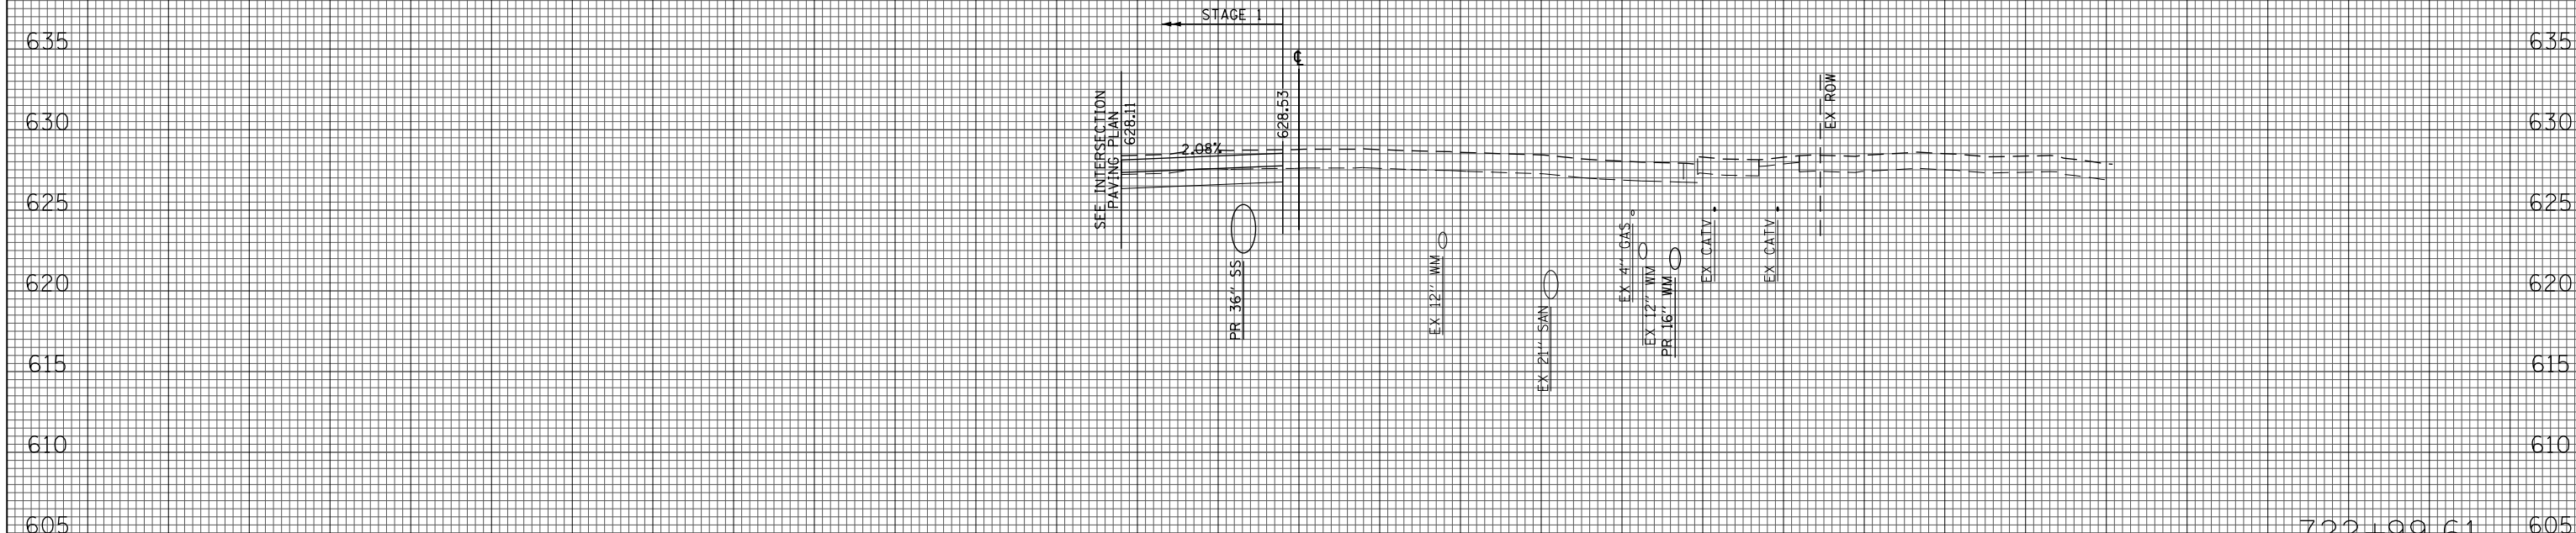

(\$0 FT)	PRESTAGE 1	STAGE 1
EARTH EXC	0	18
EMBANKMENT	0	0
UNSUITABLE EXC	0	0
AGG SUBGRADE	0	0
IMP (UNDERCUT)		

722+99.61

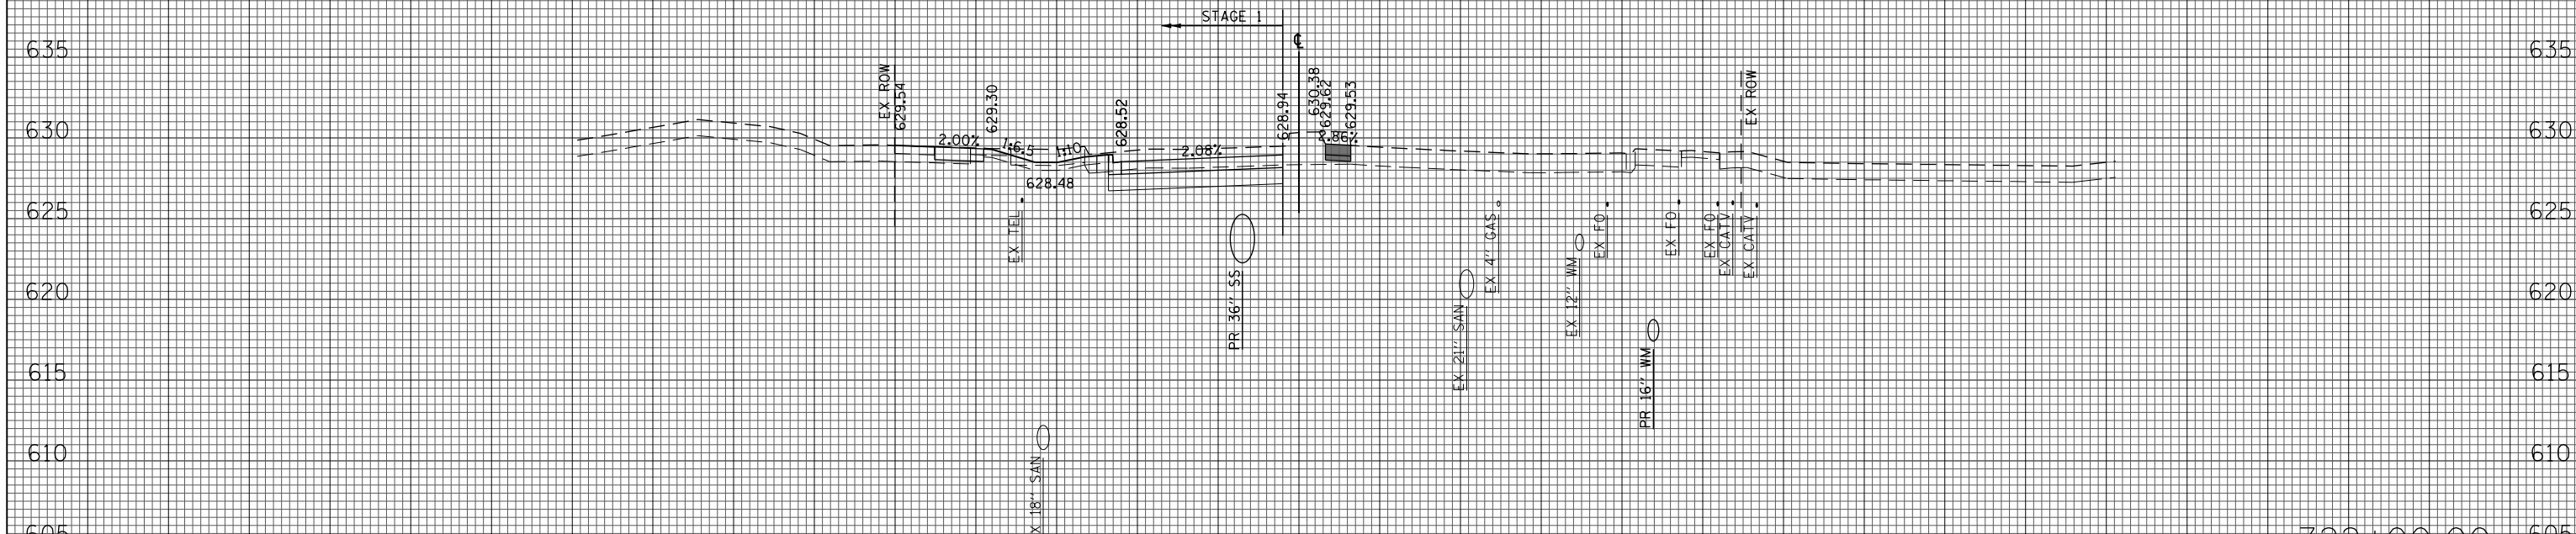

(\$0 FT)	PRESTAGE 1	STAGE 1
EARTH EXC	0	30
EMBANKMENT	2	5
UNSUITABLE EXC	0	19
AGG SUBGRADE	0	0
IMP (UNDERCUT)		

722+00.00

150 140 130 120 110 100 90 80 70 60 50 40 30 20 10 0 10 20 30 40 50 60 70 80 90 100 110 120 130 140 150

FILE NAME =  
 USER NAME = BAWtor.t  
 G:\CH11\0158\Road\Sheets\0160T35-SHT-XSC-1-1.dgn

DESIGNED - JLV	REVISED -
DRAWN - KAL	REVISED -
CHECKED - RCB	REVISED -
DATE - 10/31/2012	REVISED -

**STATE OF ILLINOIS  
 DEPARTMENT OF TRANSPORTATION**

**WILLOW ROAD STAGE 1 CROSS SECTIONS**

SCALE: 10H : 5V    SHEET NO. 641 OF 919 SHEETS    STA. 722+00.00 TO STA. 722+99.61

F.A.P. RTE.	SECTION	COUNTY	TOTAL SHEETS	SHEET NO.
305	(1920.01,1518,2022&1922.4B)R	COOK	919	641
CONTRACT NO. 60T35				

FED. ROAD DIST. NO. 1    ILLINOIS    FED. AID PROJECT