



150 140 130 120 110 100 90 80 70 60 50 40 30 20 10 0 10 20 30 40 50 60 70 80 90 100 110 120 130 140 150

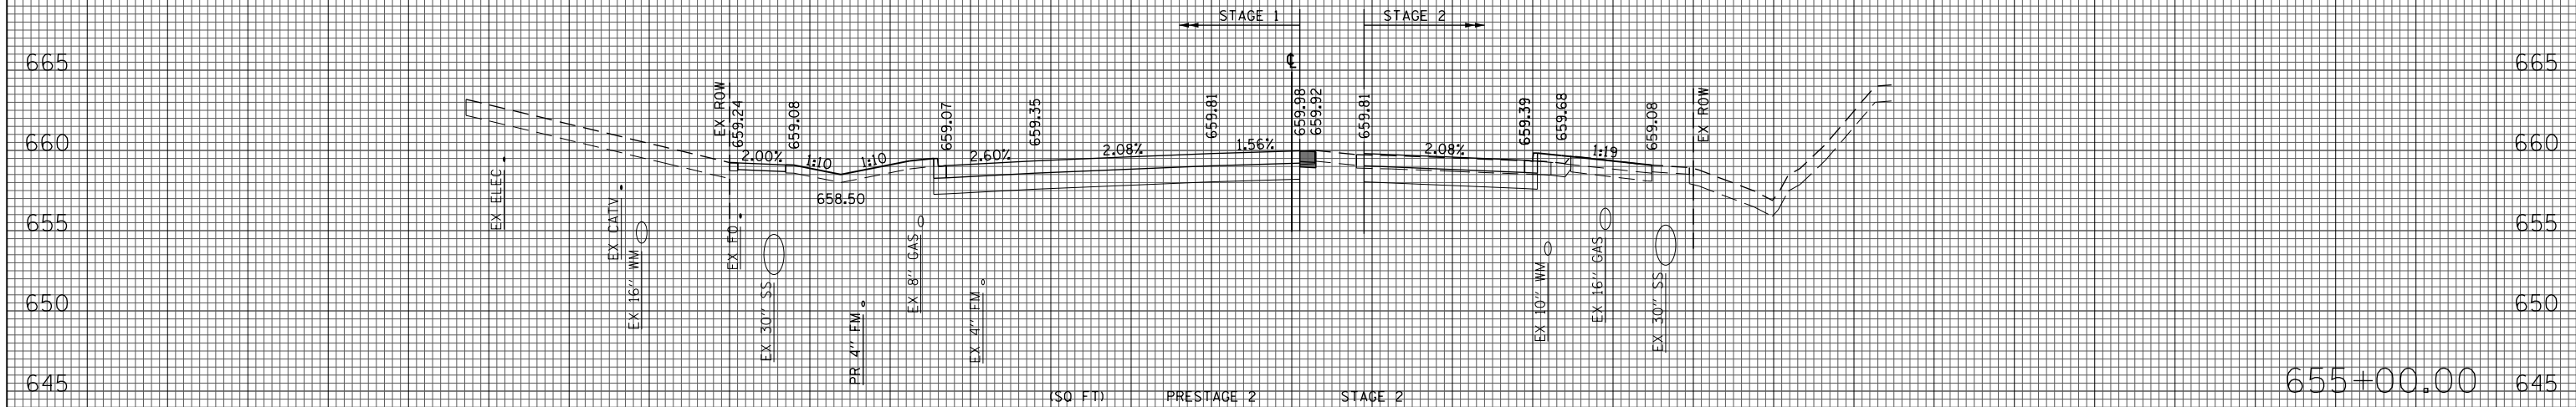

| (SQ FT) | PRESTAGE 2 | STAGE 2 |
|-----------------------------|------------|---------|
| EARTH EXC | 0 | 19 |
| EMBANKMENT | 0 | 8 |
| UNSUITABLE EXC | 0 | 10 |
| ACC SUBGRADE IMP (UNDERCUT) | 0 | 0 |

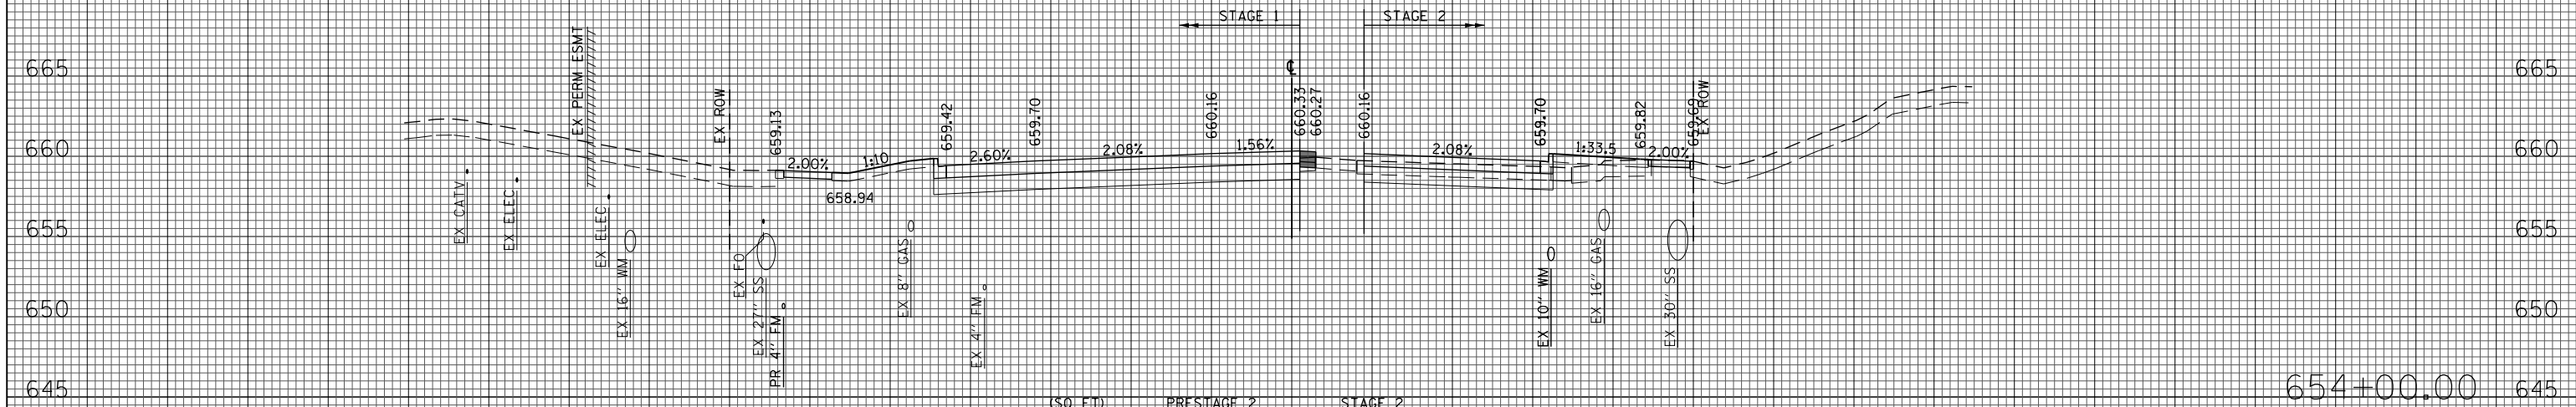

| (SQ FT) | PRESTAGE 2 | STAGE 2 |
|-----------------------------|------------|---------|
| EARTH EXC | 0 | 13 |
| EMBANKMENT | 0 | 11 |
| UNSUITABLE EXC | 0 | 10 |
| ACC SUBGRADE IMP (UNDERCUT) | 0 | 0 |

150 140 130 120 110 100 90 80 70 60 50 40 30 20 10 0 10 20 30 40 50 60 70 80 90 100 110 120 130 140 150

FILE NAME = G:\CH11\0158\Road\Sheets\0160T35-SHT-XSC-1-2.dgn
 USER NAME = BAW\jort
 PLOT SCALE = 20.000' / in.
 PLOT DATE = 11/1/2012

DESIGNED - JLV
 DRAWN - KAL
 CHECKED - RCB
 DATE - 10/31/2012

REVISED -
 REVISED -
 REVISED -
 REVISED -

**STATE OF ILLINOIS
 DEPARTMENT OF TRANSPORTATION**

WILLOW ROAD STAGE 2 CROSS SECTIONS

SCALE: 10H : 5V SHEET NO. 673 OF 919 SHEETS STA. 654+00.00 TO STA. 655+00.00

| F.A.P. RTE. | SECTION | COUNTY | TOTAL SHEETS | SHEET NO. |
|---|-----------------------------|--------|--------------|--------------------|
| 305 | (1920.01,1518,2022&1922.4)R | COOK | 919 | 673 |
| | | | | CONTRACT NO. 60T35 |
| FED. ROAD DIST. NO. 1 ILLINOIS FED. AID PROJECT | | | | |