



150 140 130 120 110 100 90 80 70 60 50 40 30 20 10 0 10 20 30 40 50 60 70 80 90 100 110 120 130 140 150

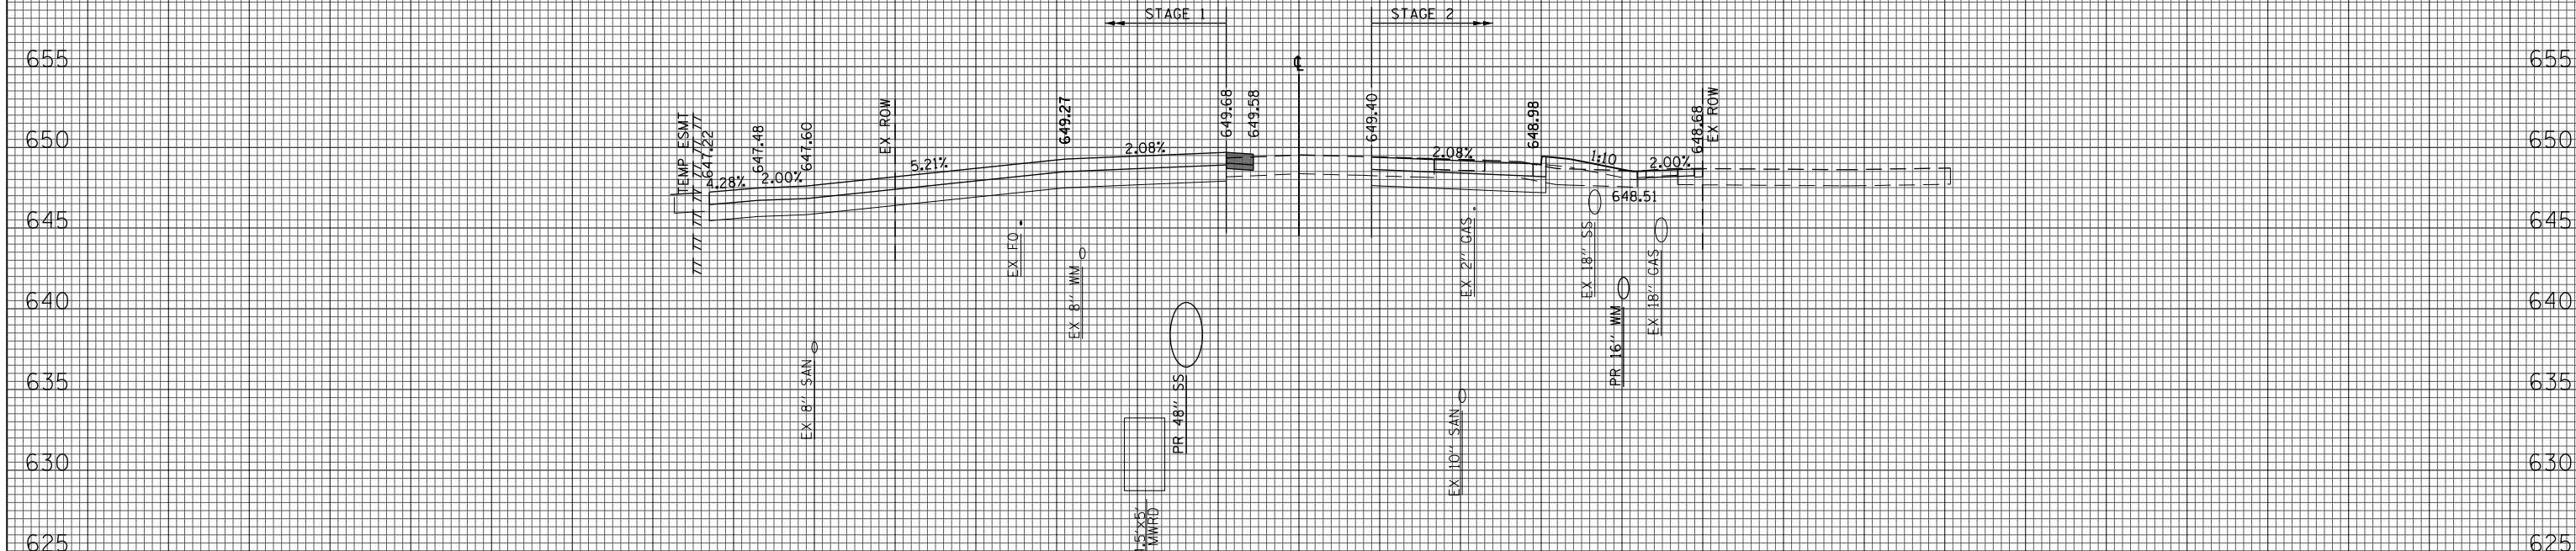

668+70.80

(SQ FT)	PRESTAGE 2	STAGE 2
EARTH EXC	0	23
EMBANKMENT	0	11
UNSUITABLE EXC	0	17
AGG SUBGRADE	0	0
IMP (UNDERCUT)	0	0

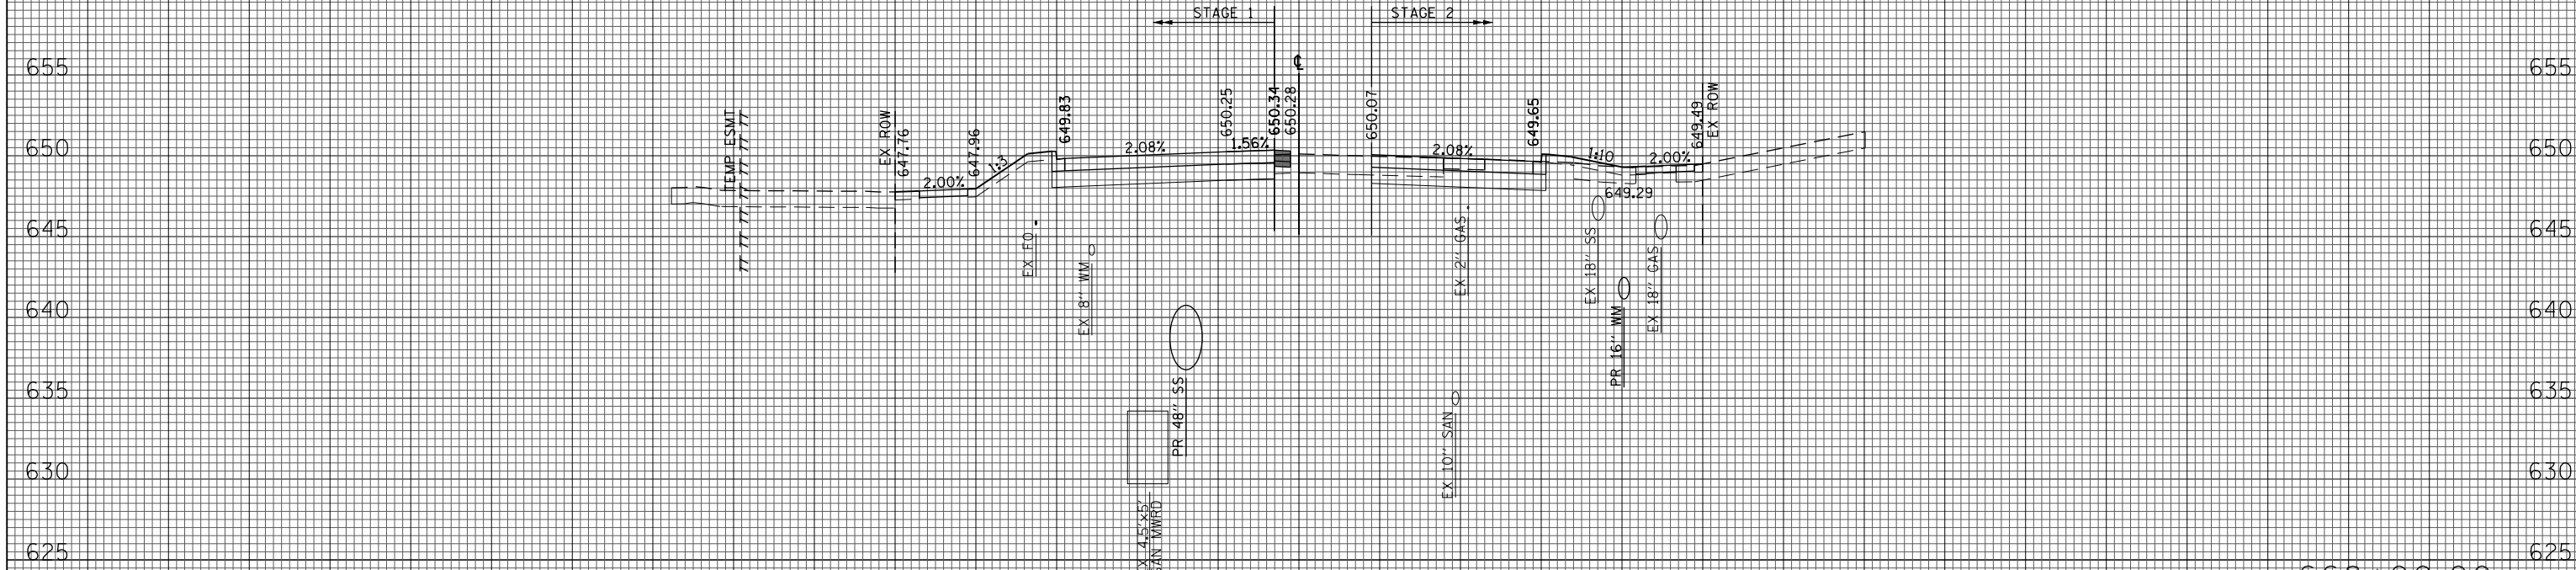

668+00.00

(SQ FT)	PRESTAGE 2	STAGE 2
EARTH EXC	0	24
EMBANKMENT	1	7
UNSUITABLE EXC	0	11
AGG SUBGRADE	0	0
IMP (UNDERCUT)	0	0

150 140 130 120 110 100 90 80 70 60 50 40 30 20 10 0 10 20 30 40 50 60 70 80 90 100 110 120 130 140 150

FILE NAME =  
 USER NAME = BAWtor.t  
 G:\CH11\0158\Road\Sheets\0160T35-SHT-XSC-1-2.dgn  
 PLOT SCALE = 20.000' / in.  
 PLOT DATE = 11/1/2012

DESIGNED - JLV  
 DRAWN - KAL  
 CHECKED - RCB  
 DATE - 10/31/2012

REVISED -  
 REVISED -  
 REVISED -  
 REVISED -

**STATE OF ILLINOIS  
 DEPARTMENT OF TRANSPORTATION**

**WILLOW ROAD STAGE 2 CROSS SECTIONS**

SCALE: 10H : 5V SHEET NO. 683 OF 919 SHEETS STA. 668+00.00 TO STA. 668+70.80

F.A.P. RTE.	SECTION	COUNTY	TOTAL SHEETS	SHEET NO.
305	(1920.01,1518,2022&1922.4)R	COOK	919	683
FED. ROAD DIST. NO. 1 ILLINOIS FED. AID PROJECT			CONTRACT NO. 60T35	