



150 140 130 120 110 100 90 80 70 60 50 40 30 20 10 0 10 20 30 40 50 60 70 80 90 100 110 120 130 140 150

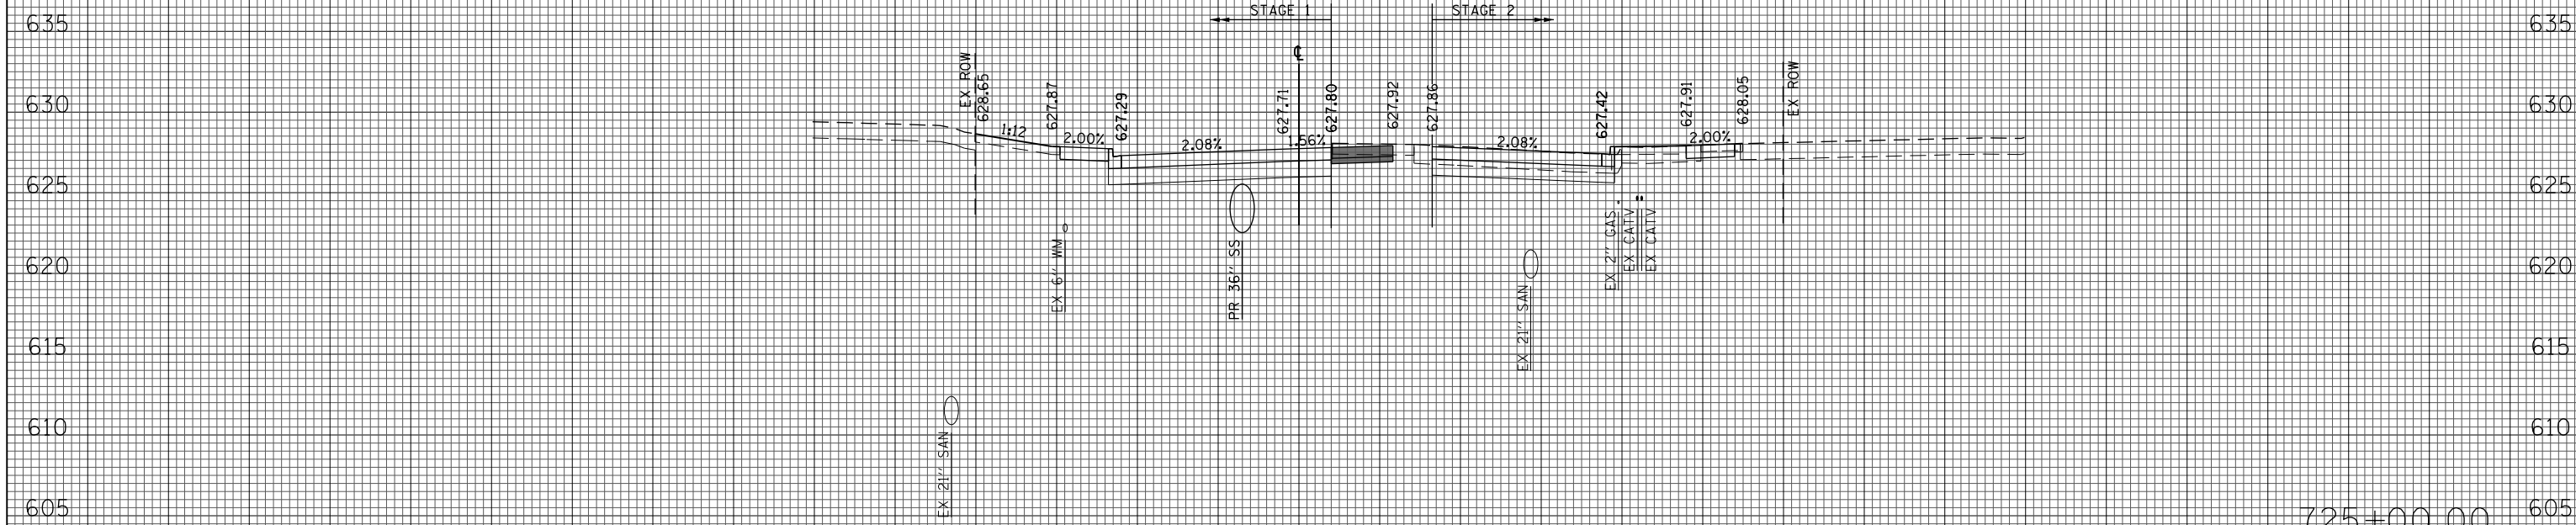

(SQ FT)	PRESTAGE 2	STAGE 2
EARTH EXC	4	16
EMBANKMENT	0	6
UNSUITABLE EXC	0	10
AGG SUBGRADE	0	0
IMP (UNDERCUT)		

725+00.00

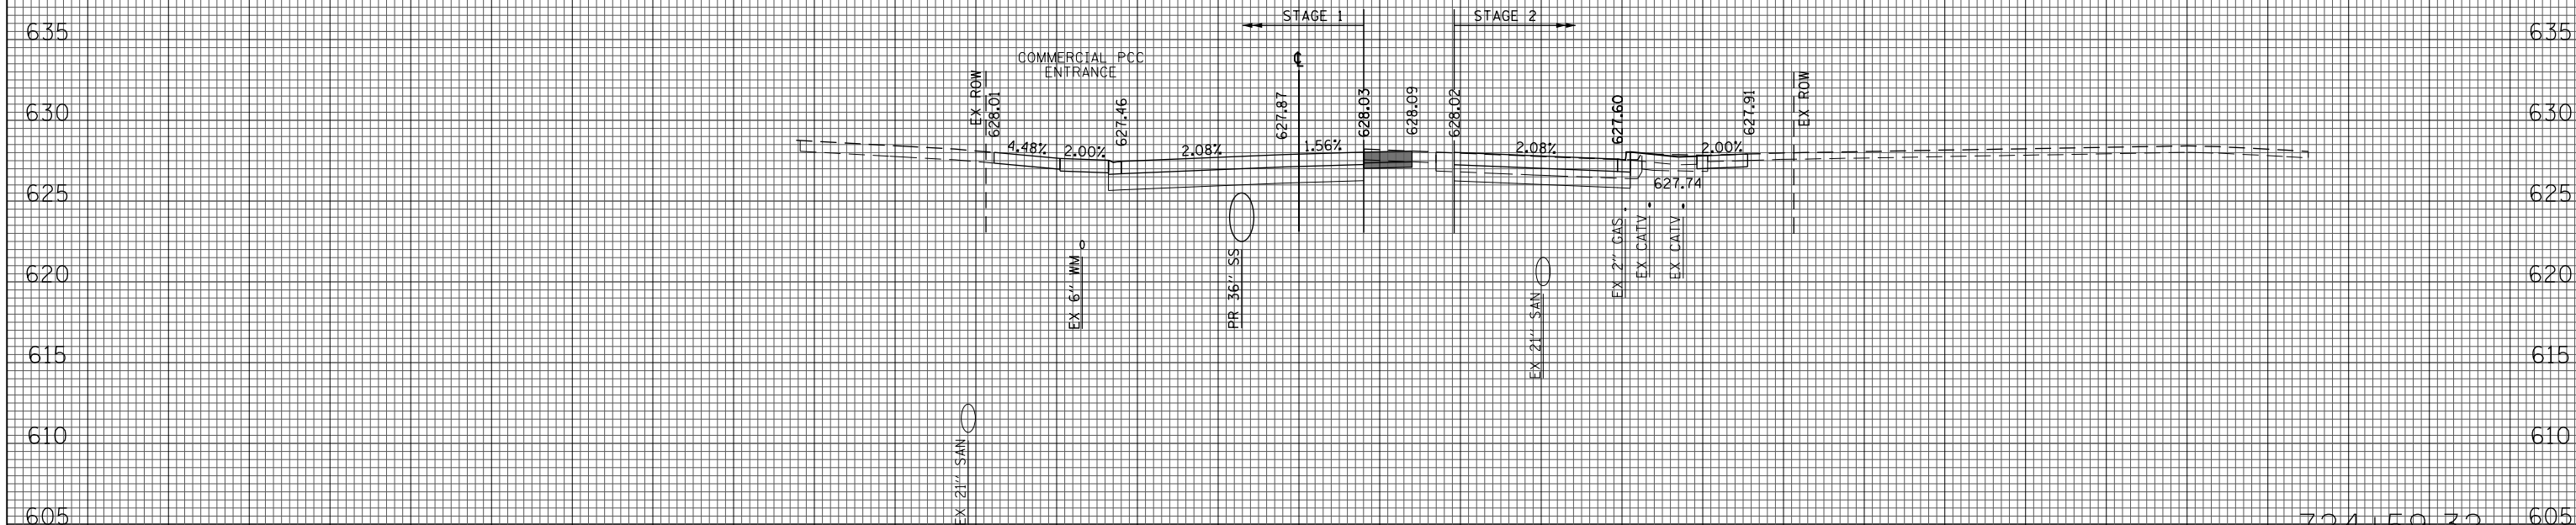

(SQ FT)	PRESTAGE 2	STAGE 2
EARTH EXC	3	14
EMBANKMENT	0	5
UNSUITABLE EXC	0	8
AGG SUBGRADE	0	0
IMP (UNDERCUT)		

724+59.32

150 140 130 120 110 100 90 80 70 60 50 40 30 20 10 0 10 20 30 40 50 60 70 80 90 100 110 120 130 140 150

FILE NAME =  
G:\CH11\0158\Road\Sheets\0160T35-SHT-XSC-1-2.dgn

USER NAME = BAWtor.t  
PLOT SCALE = 20.000' / in.  
PLOT DATE = 11/1/2012

DESIGNED - JLV  
DRAWN - KAL  
CHECKED - RCB  
DATE - 10/31/2012

REVISED -  
REVISED -  
REVISED -  
REVISED -

**STATE OF ILLINOIS  
DEPARTMENT OF TRANSPORTATION**

**WILLOW ROAD STAGE 2 CROSS SECTIONS**

SCALE: 10H : 5V SHEET NO. 746 OF 919 SHEETS STA. 724+59.32 TO STA. 725+00.00

F.A.P. RTE.	SECTION	COUNTY	TOTAL SHEETS	SHEET NO.
305	(1920.01,1518,2022&1922.4)R	COOK	919	746
FED. ROAD DIST. NO. 1 ILLINOIS FED. AID PROJECT			CONTRACT NO. 60T35	