



150 140 130 120 110 100 90 80 70 60 50 40 30 20 10 0 10 20 30 40 50 60 70 80 90 100 110 120 130 140 150

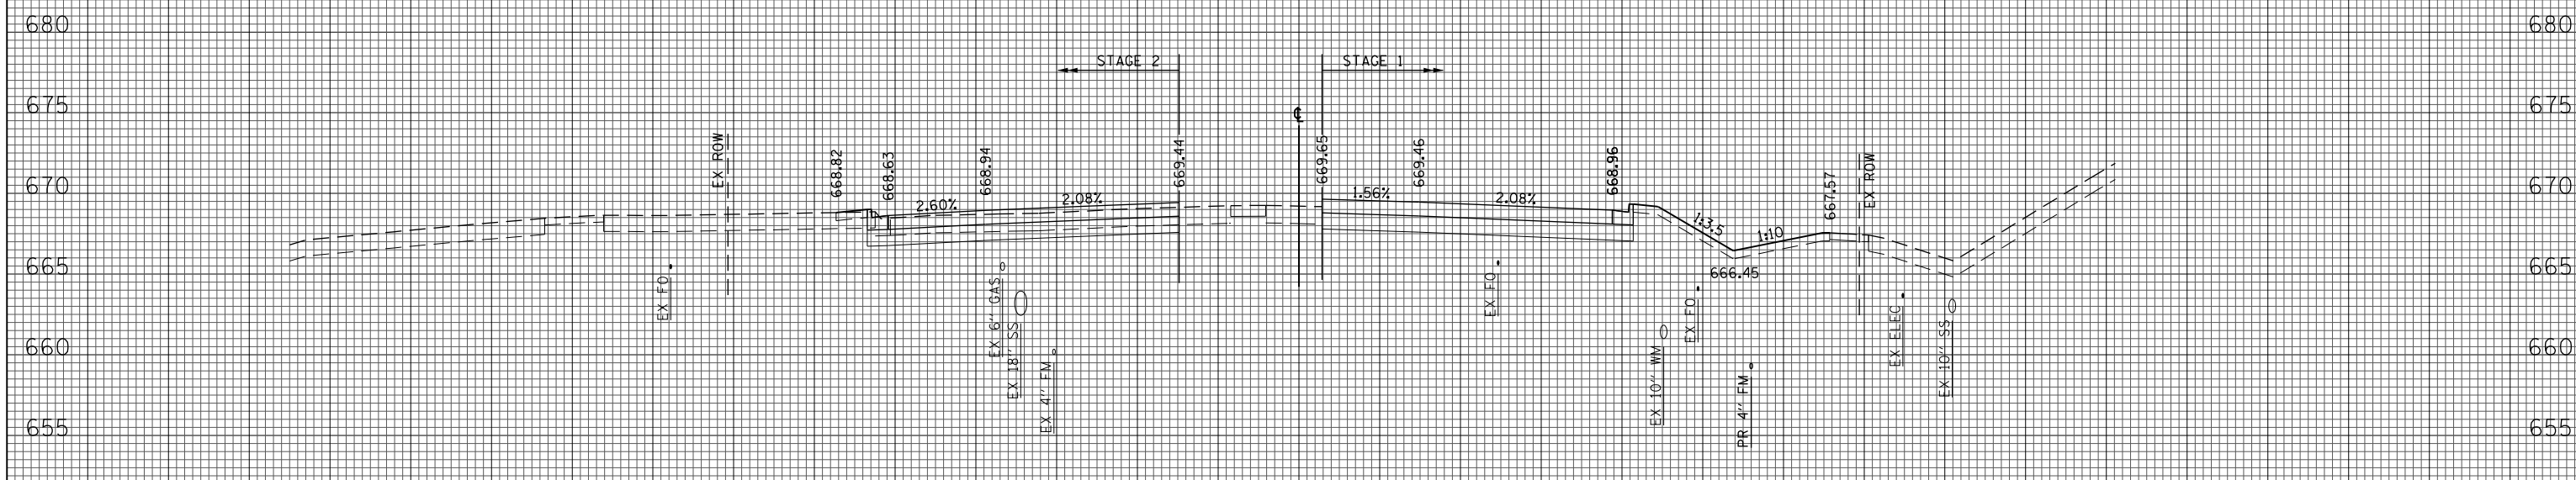

(SQ FT)	PRESTAGE 2	STAGE 2
EARTH EXC	0	21
EMBANKMENT	0	2
UNSUITABLE EXC	0	5
AGG SUBGRADE IMP (UNDERCUT)	0	0

511+00.00

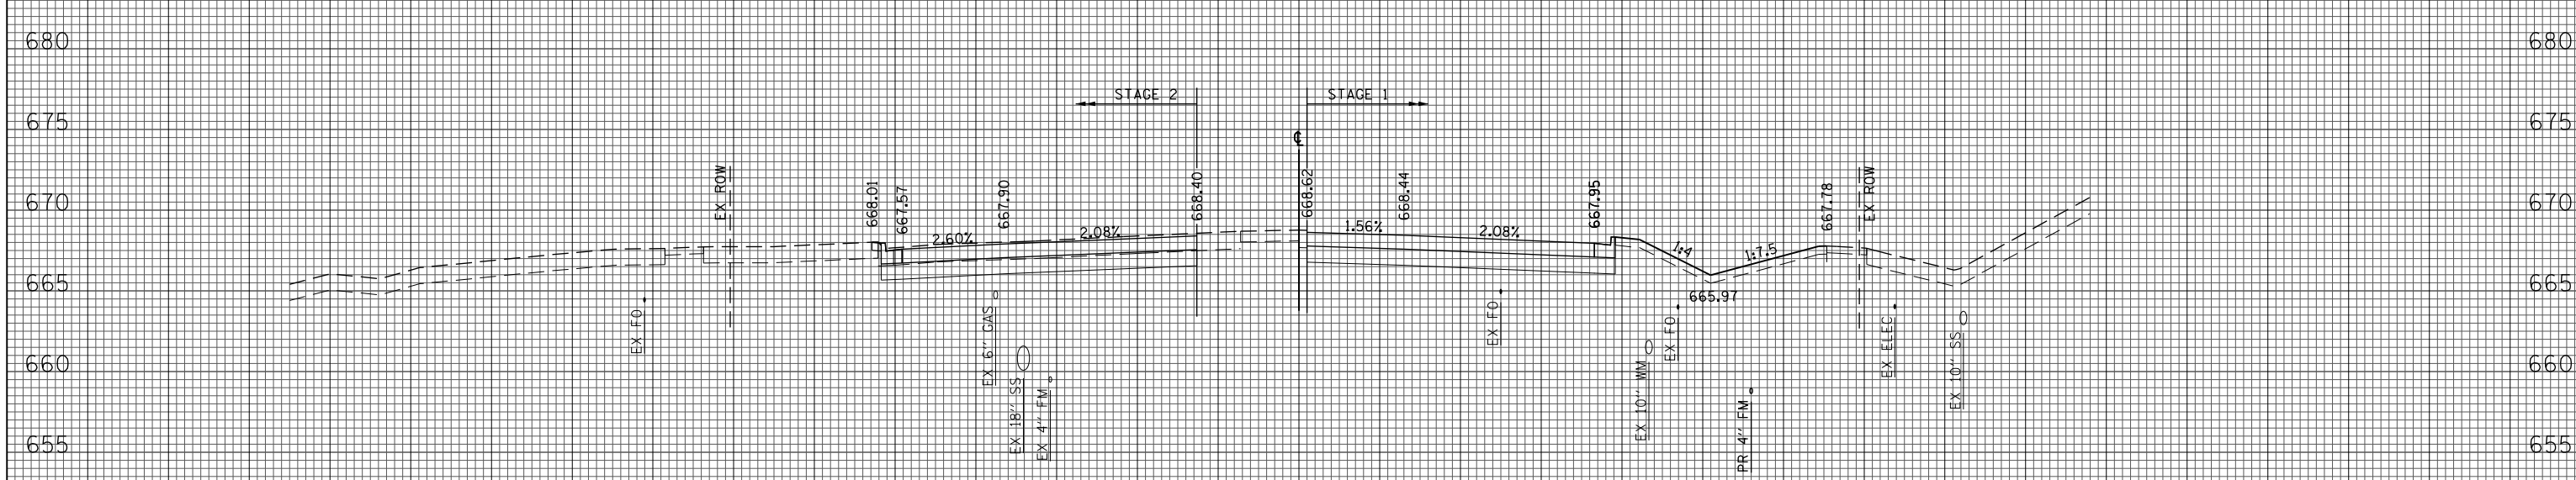

(SQ FT)	PRESTAGE 2	STAGE 2
EARTH EXC	0	36
EMBANKMENT	0	1
UNSUITABLE EXC	0	1
AGG SUBGRADE IMP (UNDERCUT)	0	0

510+00.00

150 140 130 120 110 100 90 80 70 60 50 40 30 20 10 0 10 20 30 40 50 60 70 80 90 100 110 120 130 140 150

FILE NAME =
G:\CH11\0158\Road\Sheets\0160T35-SHT-XSC-2-2.dgn

USER NAME = BAW\jort
DESIGNED - JLV
DRAWN - KAL
CHECKED - RCB
DATE - 10/31/2012

DESIGNED - JLV
DRAWN - KAL
CHECKED - RCB
DATE - 10/31/2012

REVISED -
REVISED -
REVISED -
REVISED -

**STATE OF ILLINOIS
DEPARTMENT OF TRANSPORTATION**

ILLINOIS ROUTE 43 STAGE 2 CROSS SECTIONS

SCALE: 10H : 5V SHEET NO. 881 OF 919 SHEETS STA. 510+00.00 TO STA. 511+00.00

F.A.P. RTE.	SECTION	COUNTY	TOTAL SHEETS	SHEET NO.
305	(1920.01,1518,2022&1922.4)R	COOK	919	881
FED. ROAD DIST. NO. 1 ILLINOIS FED. AID PROJECT			CONTRACT NO. 60T35	