


(50 FT) STAGE 3

EARTH EXC	10
EMBANKMENT	0
UNSUITABLE EXC	0
AGG SUBGRADE IMP (UNDERCUT)	0

511+00.00

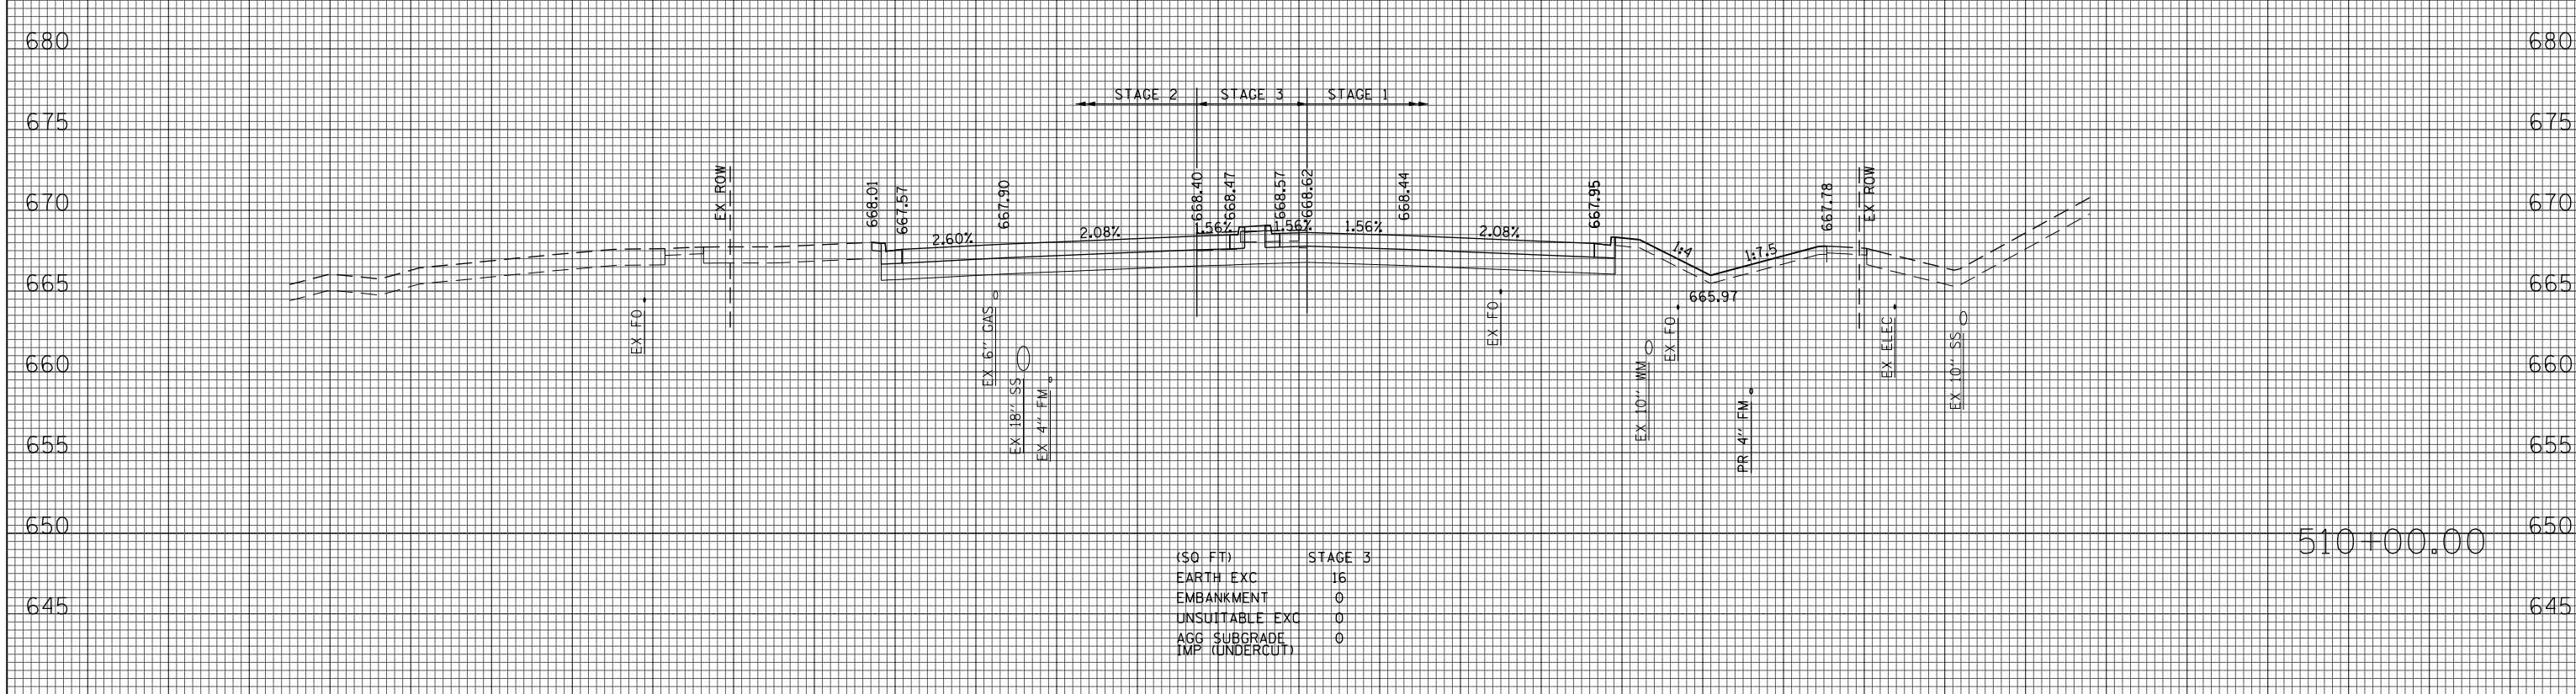

(50 FT) STAGE 3

EARTH EXC	16
EMBANKMENT	0
UNSUITABLE EXC	0
AGG SUBGRADE IMP (UNDERCUT)	0

510+00.00

FILE NAME =  
G:\CH11\0158\Road\Sheets\160T35-SHT-XSC-2-3.dgn

USER NAME = BAW\jort  
PLOT SCALE = 20.000' / in.  
PLOT DATE = 11/1/2012

DESIGNED - JLV  
DRAWN - KAL  
CHECKED - RCB  
DATE - 10/31/2012

REVISED -  
REVISED -  
REVISED -  
REVISED -

**STATE OF ILLINOIS  
DEPARTMENT OF TRANSPORTATION**

**ILLINOIS ROUTE 43 STAGE 3 CROSS SECTIONS**

SCALE: 10H : 5V SHEET NO. 896 OF 919 SHEETS STA. 510+00.00 TO STA. 511+00.00

F.A.P. RTE.	SECTION	COUNTY	TOTAL SHEETS	SHEET NO.
305	(1920.01,1518,2022&1922.4)R	COOK	919	896
FED. ROAD DIST. NO. 1 ILLINOIS FED. AID PROJECT			CONTRACT NO. 60T35	