



150 140 130 120 110 100 90 80 70 60 50 40 30 20 10 0 10 20 30 40 50 60 70 80 90 100 110 120 130 140 150

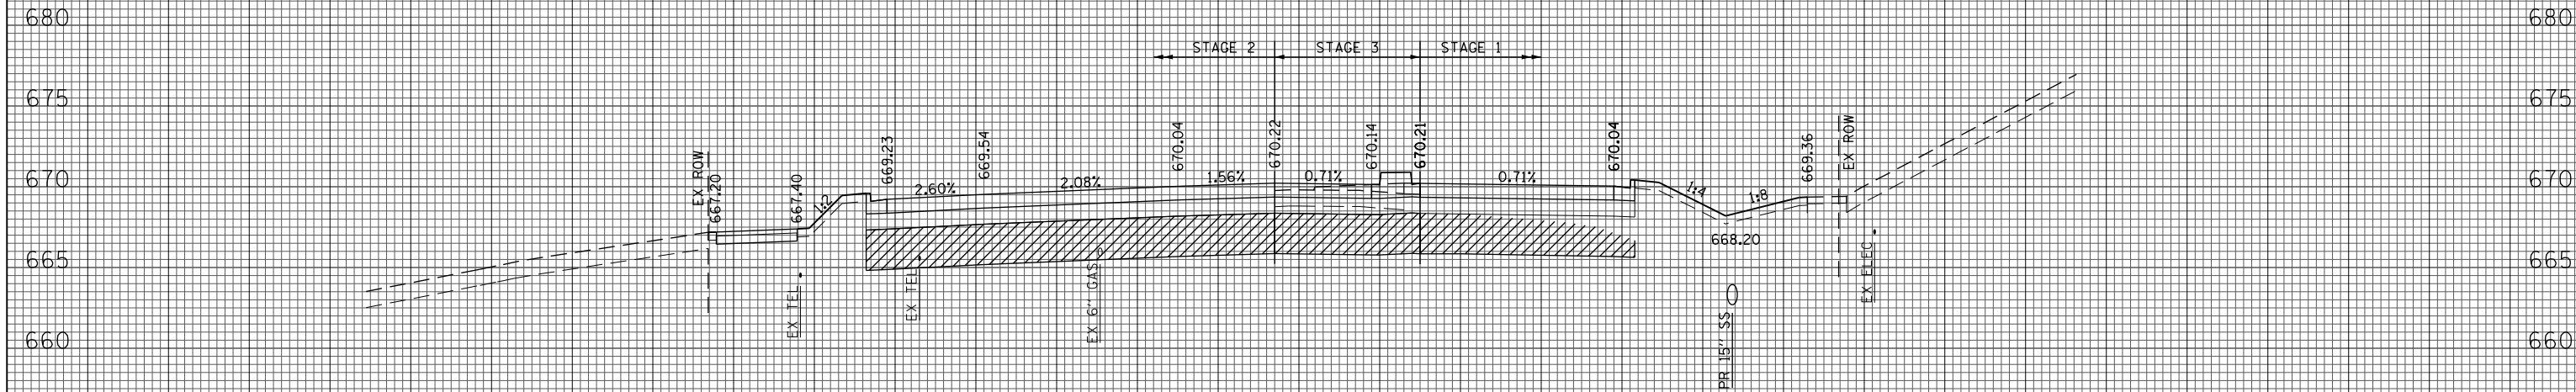

(SQ. FT) STAGE 3

EARTH EXC	9
EMBANKMENT	0
UNSUITABLE EXC	0
AGG SUBGRADE	45
IMP (UNDERCUT)	

519+00.00

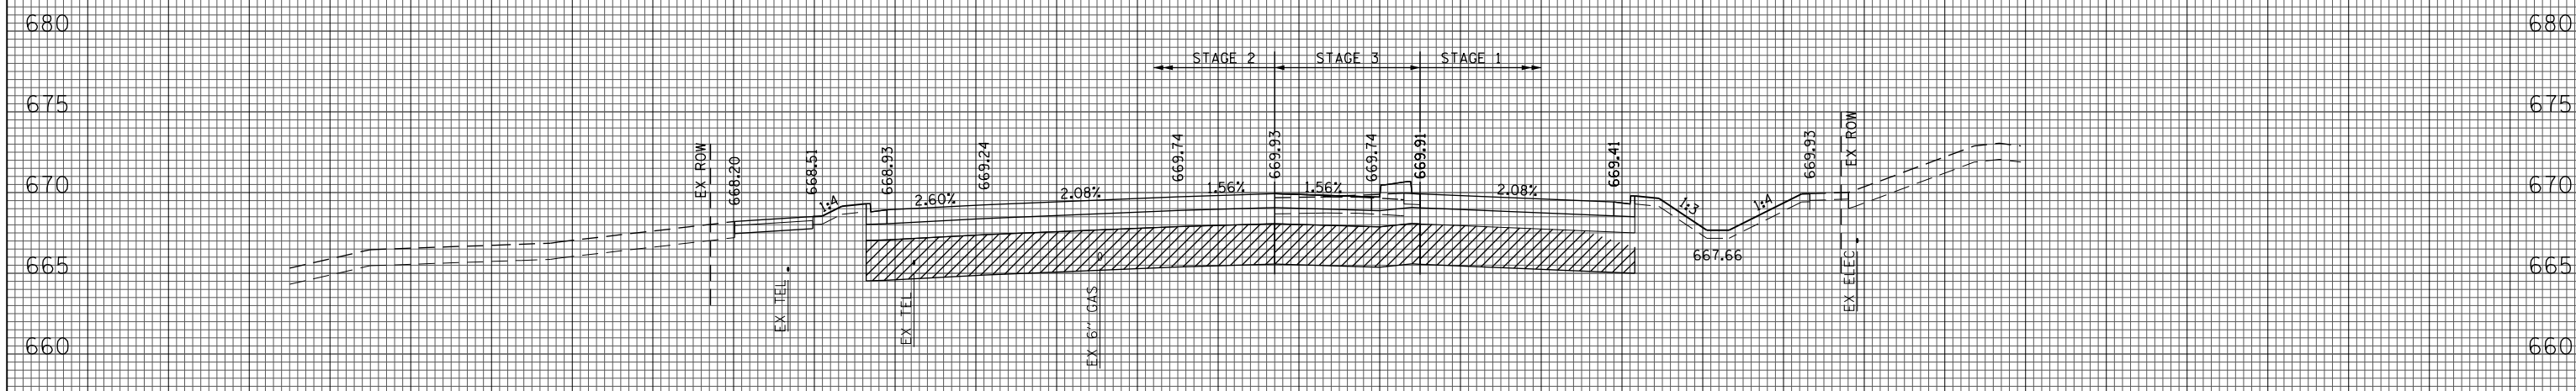

(SQ. FT) STAGE 3

EARTH EXC	14
EMBANKMENT	0
UNSUITABLE EXC	0
AGG SUBGRADE	45
IMP (UNDERCUT)	

518+00.00

150 140 130 120 110 100 90 80 70 60 50 40 30 20 10 0 10 20 30 40 50 60 70 80 90 100 110 120 130 140 150

FILE NAME =  
G:\CH11\0158\Road\Sheets\160T35-SHT-XSC-2-3.dgn

USER NAME = BAW:tor.t  
PLOT SCALE = 20.000' / in.  
PLOT DATE = 11/1/2012

DESIGNED - JLV  
DRAWN - KAL  
CHECKED - RCB  
DATE - 10/31/2012

REVISED -  
REVISED -  
REVISED -  
REVISED -

STATE OF ILLINOIS  
DEPARTMENT OF TRANSPORTATION

ILLINOIS ROUTE 43 STAGE 3 CROSS SECTIONS  
SCALE: 10H : 5V SHEET NO. 900 OF 919 SHEETS STA. 518+00.00 TO STA. 519+00.00

F.A.P. RTE.	SECTION	COUNTY	TOTAL SHEETS	SHEET NO.
305	(1920.01,1518,2022&1922.4B)R	COOK	919	900
CONTRACT NO. 60T35				
FED. ROAD DIST. NO. 1 ILLINOIS FED. AID PROJECT				