



150 140 130 120 110 100 90 80 70 60 50 40 30 20 10 0 10 20 30 40 50 60 70 80 90 100 110 120 130 140 150

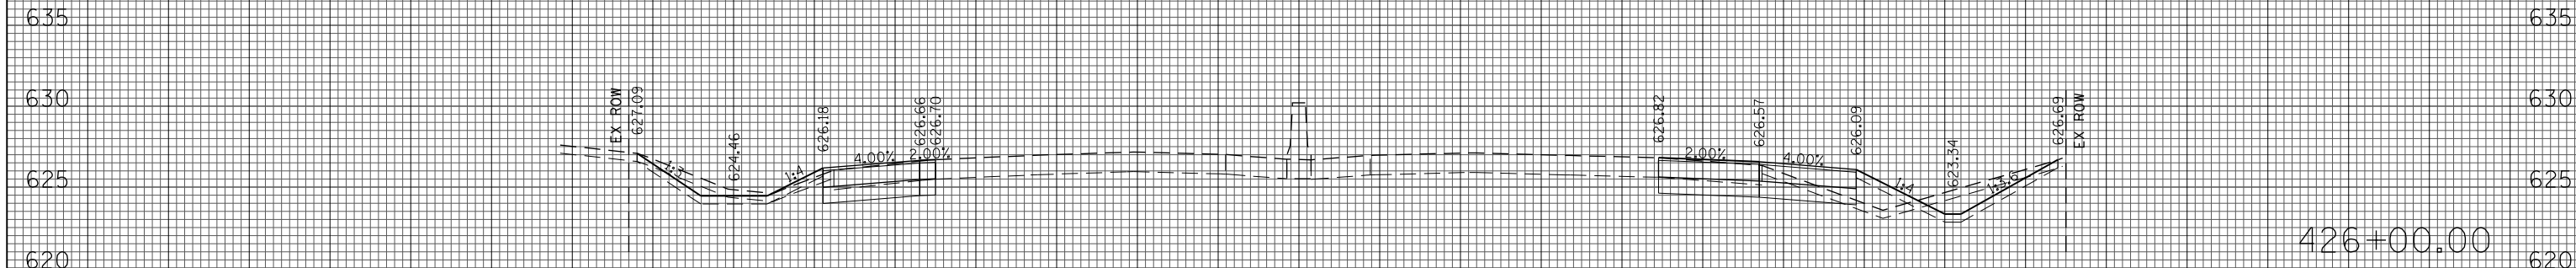

(SQ FT)	STAGE 2
EARTH EXC	55
EMBANKMENT	11
UNSUITABLE EXC	51
AGG SUBGRADE	0
IMP (UNDERCUT)	

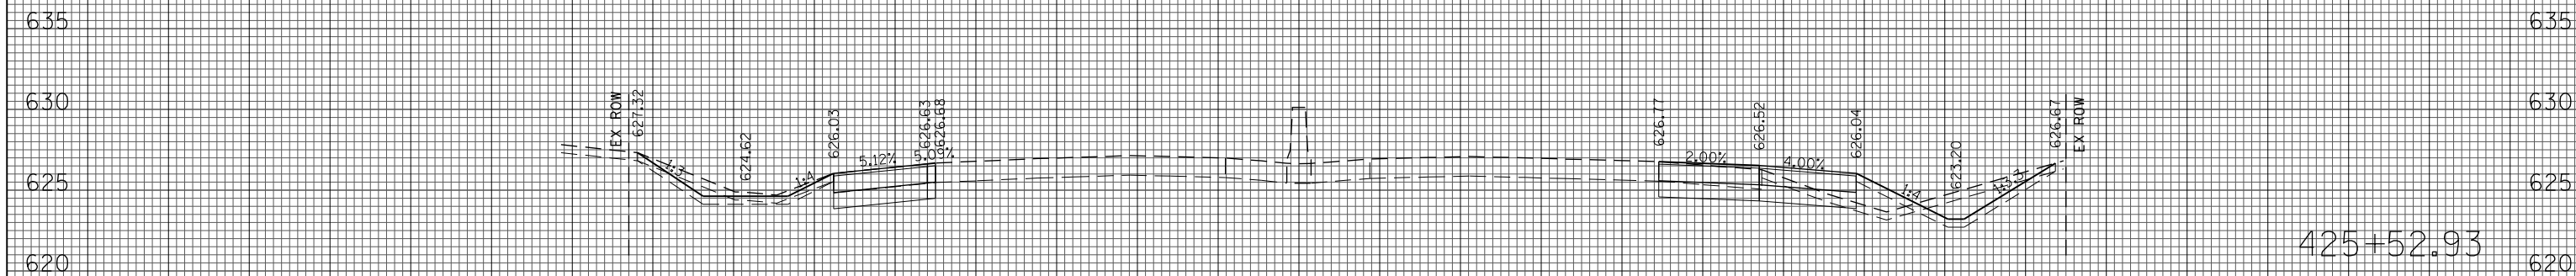

(SQ FT)	STAGE 2
EARTH EXC	44
EMBANKMENT	9
UNSUITABLE EXC	50
AGG SUBGRADE	0
IMP (UNDERCUT)	



(SQ FT)	STAGE 2
EARTH EXC	39
EMBANKMENT	8
UNSUITABLE EXC	18
AGG SUBGRADE	0
IMP (UNDERCUT)	

150 140 130 120 110 100 90 80 70 60 50 40 30 20 10 0 10 20 30 40 50 60 70 80 90 100 110 120 130 140 150

FILE NAME =
G:\CH11\0158\Road\Sheets\160T35-SHT-XSC-6.dgn

USER NAME = BAW\jort
DESIGNED - JLJ
DRAWN - KAL
CHECKED - RCB
DATE - 10/31/2012

REVISIED -
REVISIED -
REVISIED -
REVISIED -

**STATE OF ILLINOIS
DEPARTMENT OF TRANSPORTATION**

INTERSTATE 94 CROSS SECTIONS

SCALE: 10H : 5V SHEET NO. 908 OF 919 SHEETS STA. 425+00.00 TO STA. 426+00.00

F.A.P. RTE.	SECTION	COUNTY	TOTAL SHEETS	SHEET NO.
305	(1920.01,1518,2022&1922.4)R	COOK	919	908
CONTRACT NO. 60T35				

FED. ROAD DIST. NO. 1 ILLINOIS FED. AID PROJECT