


TEMPORARY RADIO INTERCONNECT PLAN

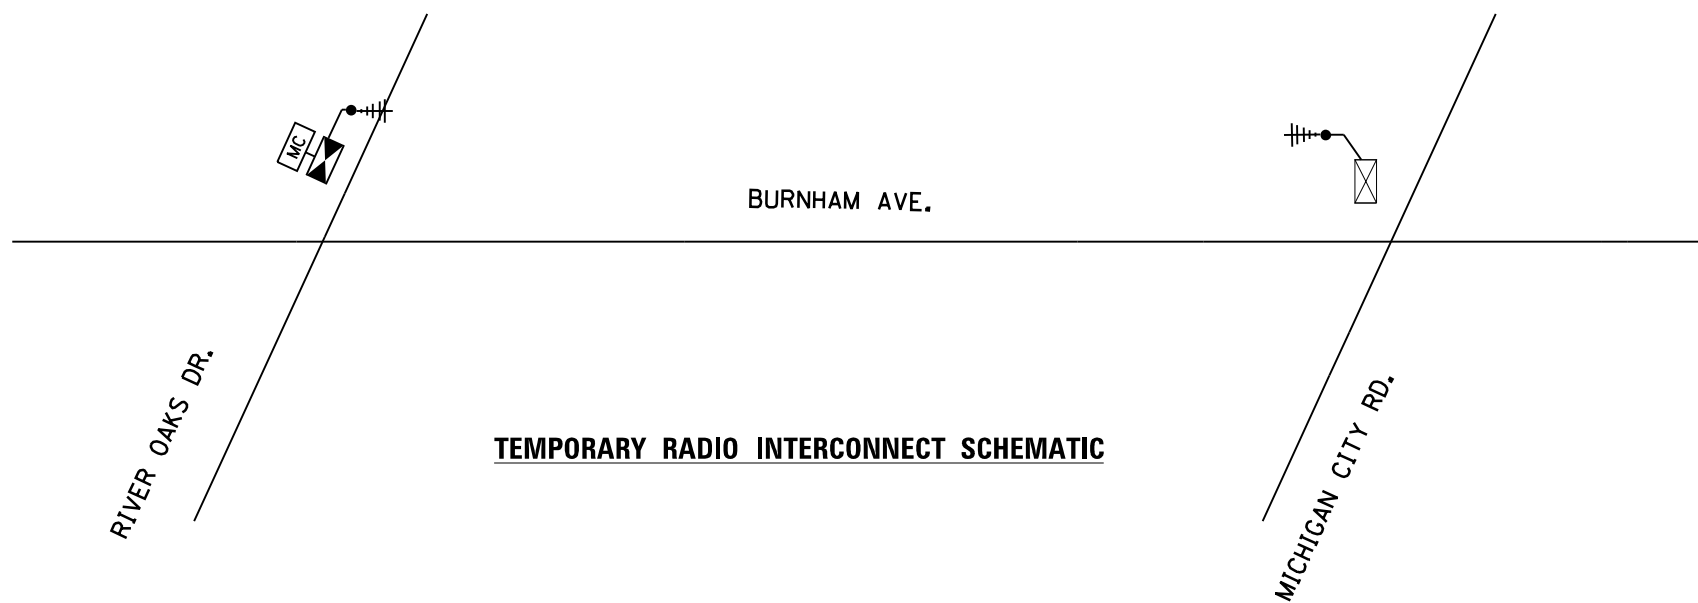

TEMPORARY RADIO INTERCONNECT SCHEMATIC

NOTE:
 THE TRAFFIC SIGNAL CONTROLLER EQUIPMENT FOR THIS PROJECT SHALL BE "ECONOLITE" TO MATCH THE EXISTING ADJACENT SYSTEM.

FILE NAME =	USER NAME = hamdanah	DESIGNED - JHE	REVISED -
c:\pwwork\pwwork\hamdanah\d0286304\p114712-sht-typical.dgn		DRAWN - CADD	REVISED -
	PLOT SCALE = 100.0000' / 1" =	CHECKED - JHE	REVISED -
\$MODELNAME\$	PLOT DATE = 10/22/2012	DATE - OCT. 2012	REVISED -

STATE OF ILLINOIS
 DEPARTMENT OF TRANSPORTATION

BURNHAM AVENUE AT RIVER OAKS DRIVE
 FROM RIVER OAKS DRIVE TO MICHIGAN CITY ROAD
 TEMPORARY WIRELESS INTERCONNECT

SCALE: SHEET OF SHEETS STA. TO STA.

F.A.U. RTE.	SECTION	COUNTY	TOTAL SHEETS	SHEET NO.
2943	3162A-N-1	COOK	42	19
CONTRACT NO. 60T47				
ILLINOIS FED. AID PROJECT				