



**RAMP IN LANDSCAPED AREA  
SETBACK > 5'**

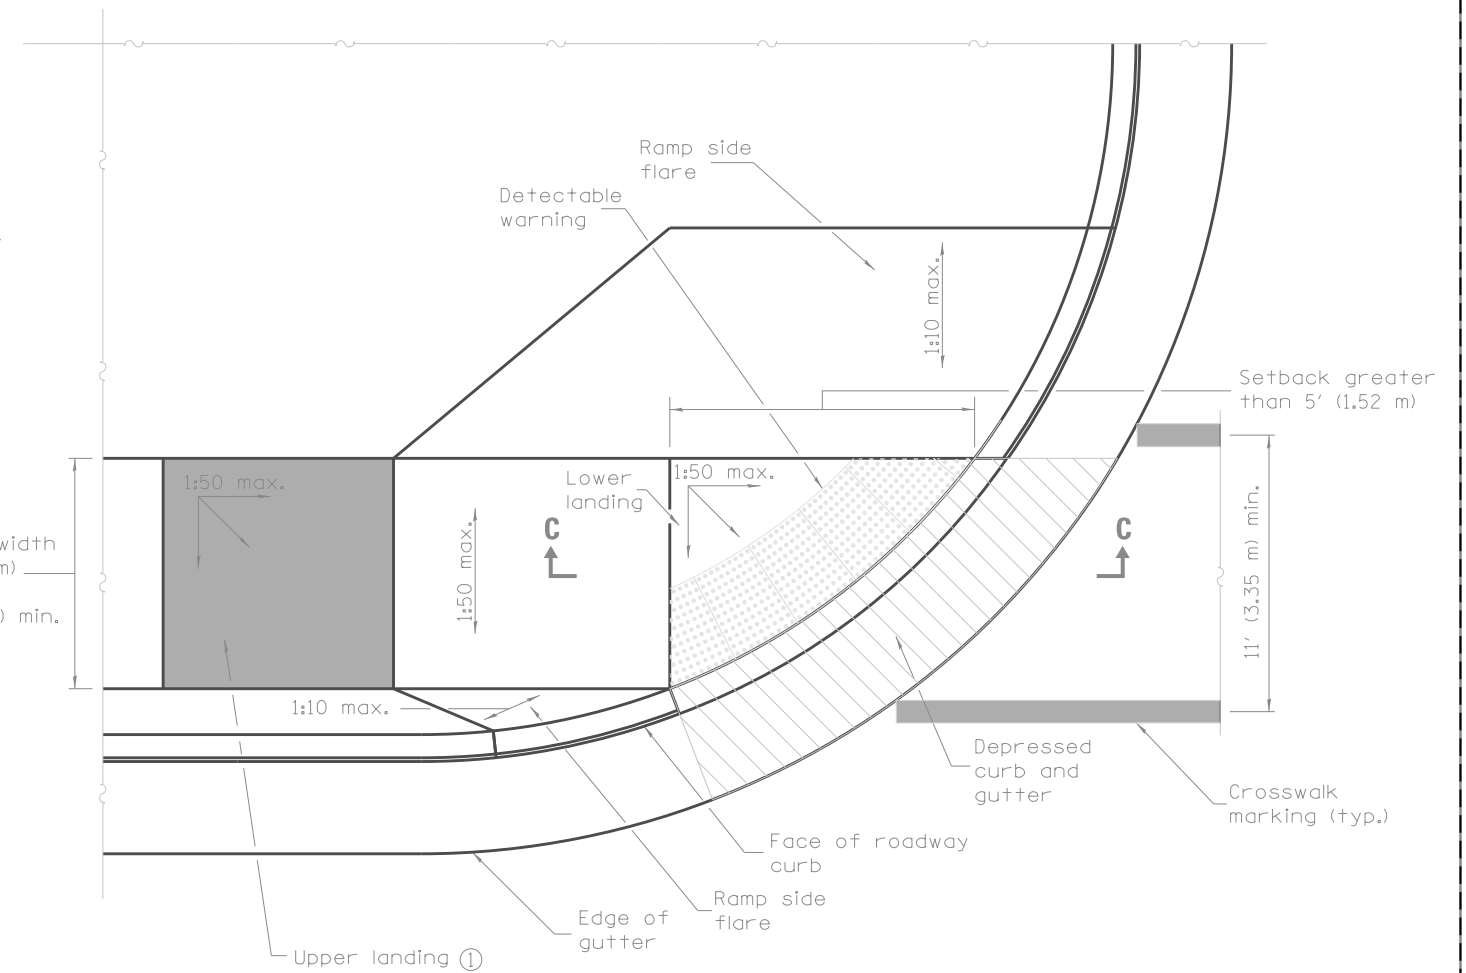

**RAMP IN PAVED AREA  
SETBACK > 5'**

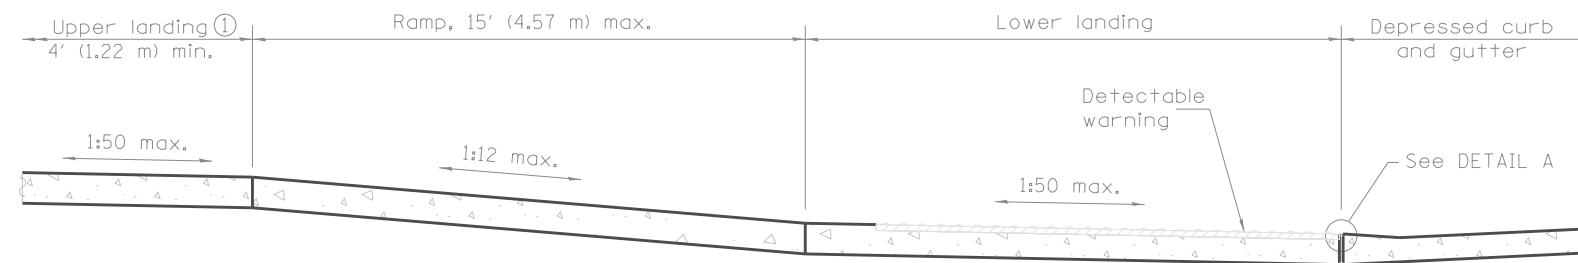

**SECTION C-C**

① Upper landing not required for ramp slopes flatter than 1:20.

FILE NAME =	USER NAME = hamdanah	DESIGNED -	REVISED -	<b>STATE OF ILLINOIS DEPARTMENT OF TRANSPORTATION</b>	<b>PERPENDICULAR CURB RAMPS FOR SHARED PATH</b>	F.A.U. RTE.	SECTION	COUNTY	TOTAL SHEETS	SHEET NO.
et:\pwork\pwork\hamdanah\0286304\111712-sht-typical.dgn		DRAWN -	REVISED -			2943	3162A-N-1	COOK	42	24
PLOT SCALE = 100.0000' / 1"		CHECKED -	REVISED -			<b>CONTRACT NO. 60T47</b>				
PLOT DATE = 10/22/2012		DATE -	REVISED -			ILLINOIS FED. AID PROJECT				
				SCALE:	SHEET NO. 2 OF 2 SHEETS	STA.	TO STA.			