


# FOR INFORMATION ONLY

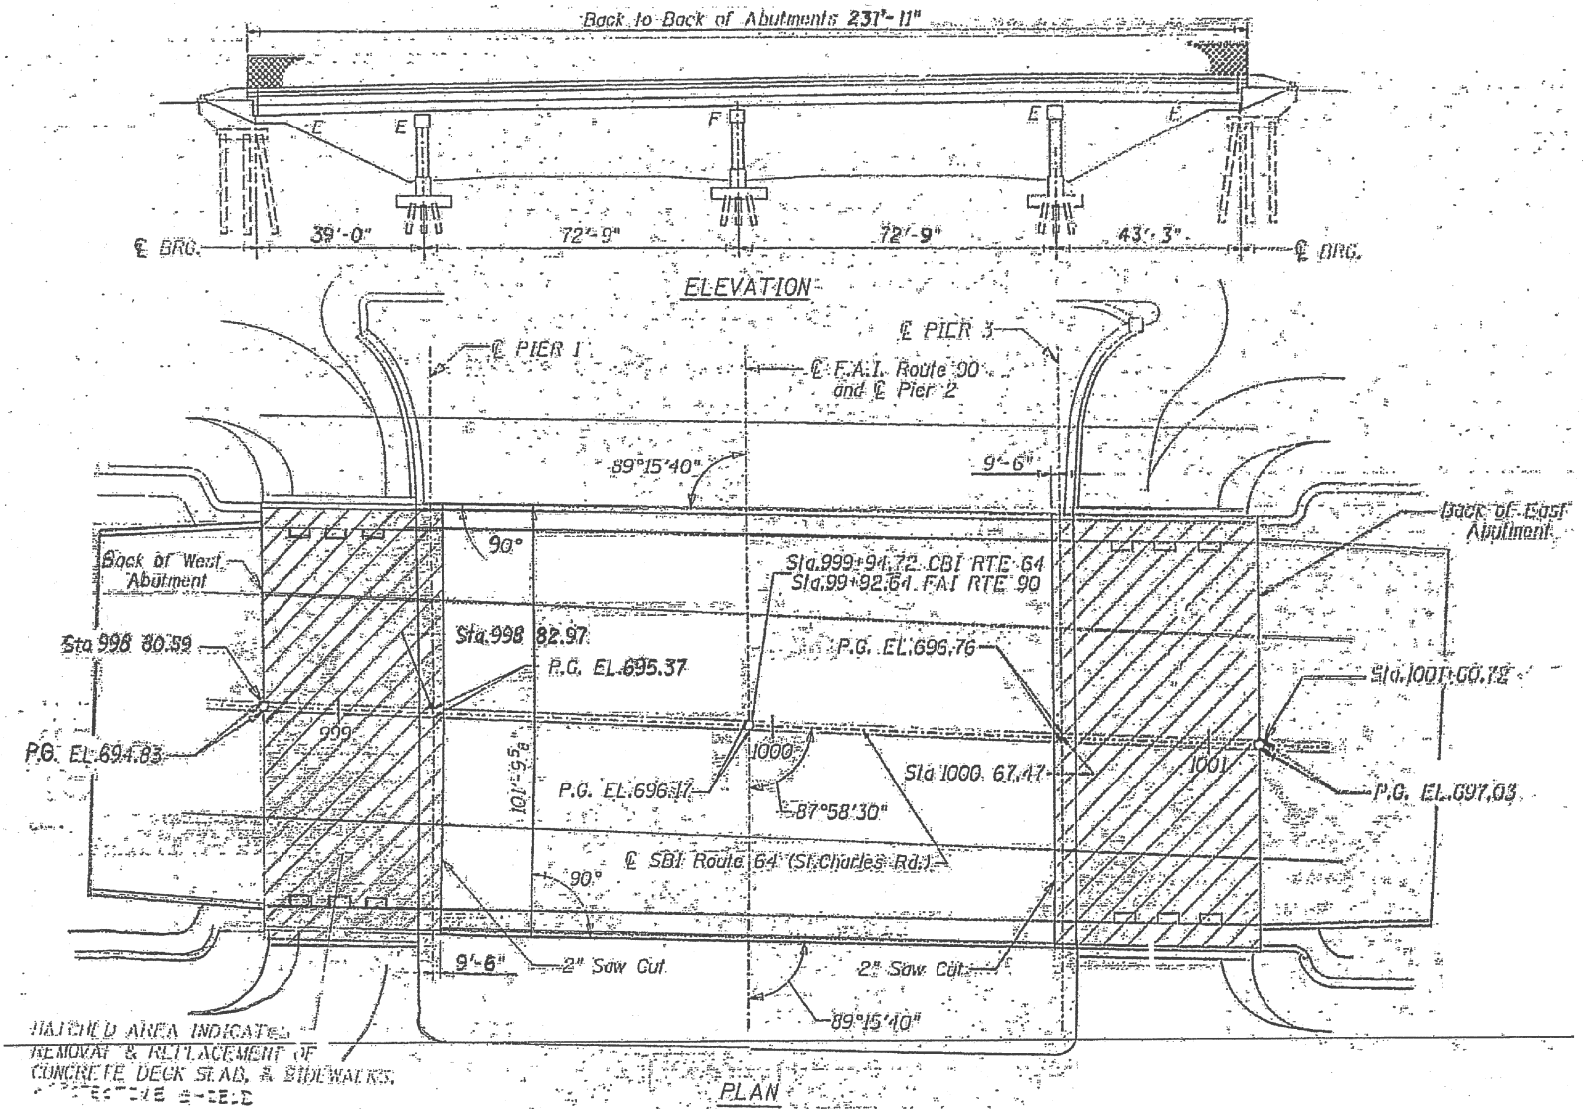

FILE NAME :	USER NAME : pyzanoskirb	DESIGNED -	REVISED -
ct:\pe_work\p1dot\pyzanoskirb\0310238\0141812-sht-plan.dgn		DRAWN -	REVISED -
PLOT SCALE = 100.0000' / 1"		CHECKED -	REVISED -
PLOT DATE = 8/8/2012		DATE -	REVISED -

**STATE OF ILLINOIS  
DEPARTMENT OF TRANSPORTATION**

<b>STRUCTURE PLAN I-290 AT ST. CHARLES RD. LOCATION 2: SN 016-1136</b>	
SCALE:	SHEET NO. 1 OF 2 SHEETS STA. TO STA.

F.A.I. RTE. # 290	SECTION 2012-024I	COUNTY COOK	TOTAL SHEETS 13	SHEET NO. 7
FED. ROAD DIST. NO. 1 ILLINOIS FED. AID PROJECT			CONTRACT NO. 60T69	