


FOR INFORMATION ONLY

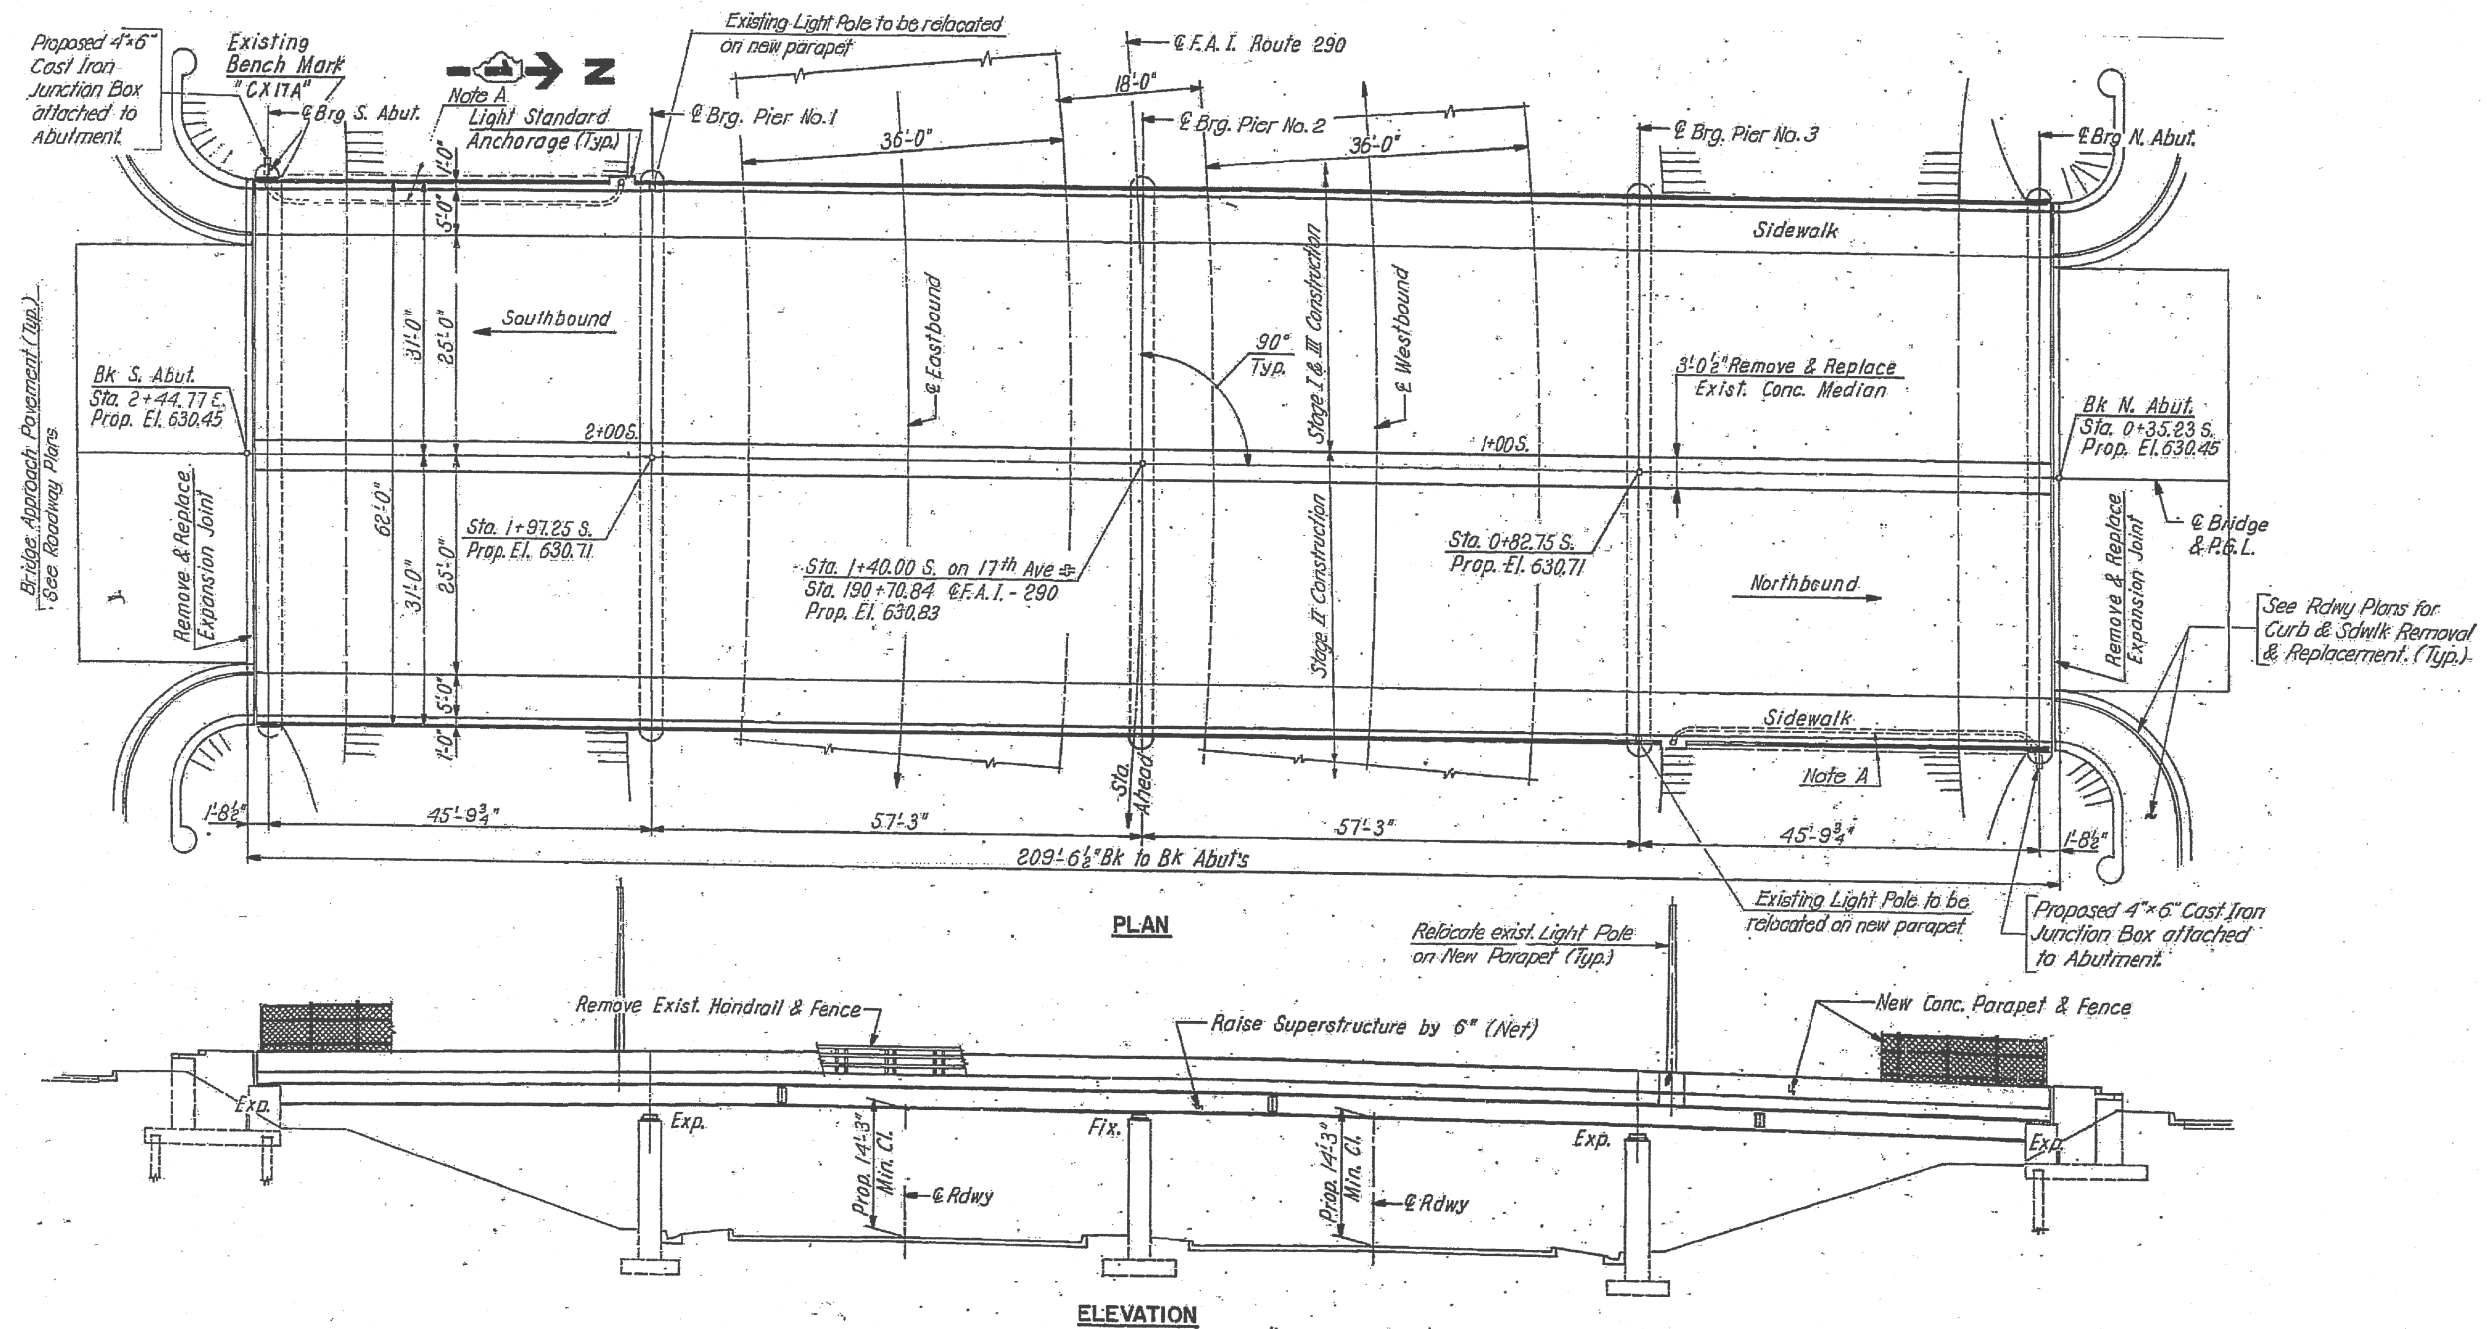

| | | | |
|--|-------------|------------|-----------|
| FILE NAME : | USER NAME : | DESIGNED : | REVISED : |
| ct:\pwork\p1dot\pyrzenowski\b\0310238\0141812-sht-plan.dgn | pyrzenowski | | |
| PLOT SCALE = 100.0000' / 1" | CHECKED : | REVISED : | |
| PLOT DATE = 8/8/2012 | DATE : | REVISED : | |

**STATE OF ILLINOIS
DEPARTMENT OF TRANSPORTATION**

| | | | |
|--|-------------------------|------|---------|
| STRUCTURE PLAN I-290 AT 17TH AVE. LOCATION 3: SN 016-0694 | | | |
| SCALE: | SHEET NO. 1 OF 2 SHEETS | STA. | TO STA. |

| | | | | |
|---|-------------------|-------------|--------------------|-------------|
| F.A.I. RTE. # 290 | SECTION 2012-0241 | COUNTY COOK | TOTAL SHEETS 13 | SHEET NO. 9 |
| FED. ROAD DIST. NO. 1 ILLINOIS FED. AID PROJECT | | | CONTRACT NO. 60T69 | |