


ROUTE	SECTION	COUNTY	TOTAL SHEETS	SHEET NUMBER
VARIOUS	2012-061 I	VARIOUS	9	5

CONTRACT 60V69

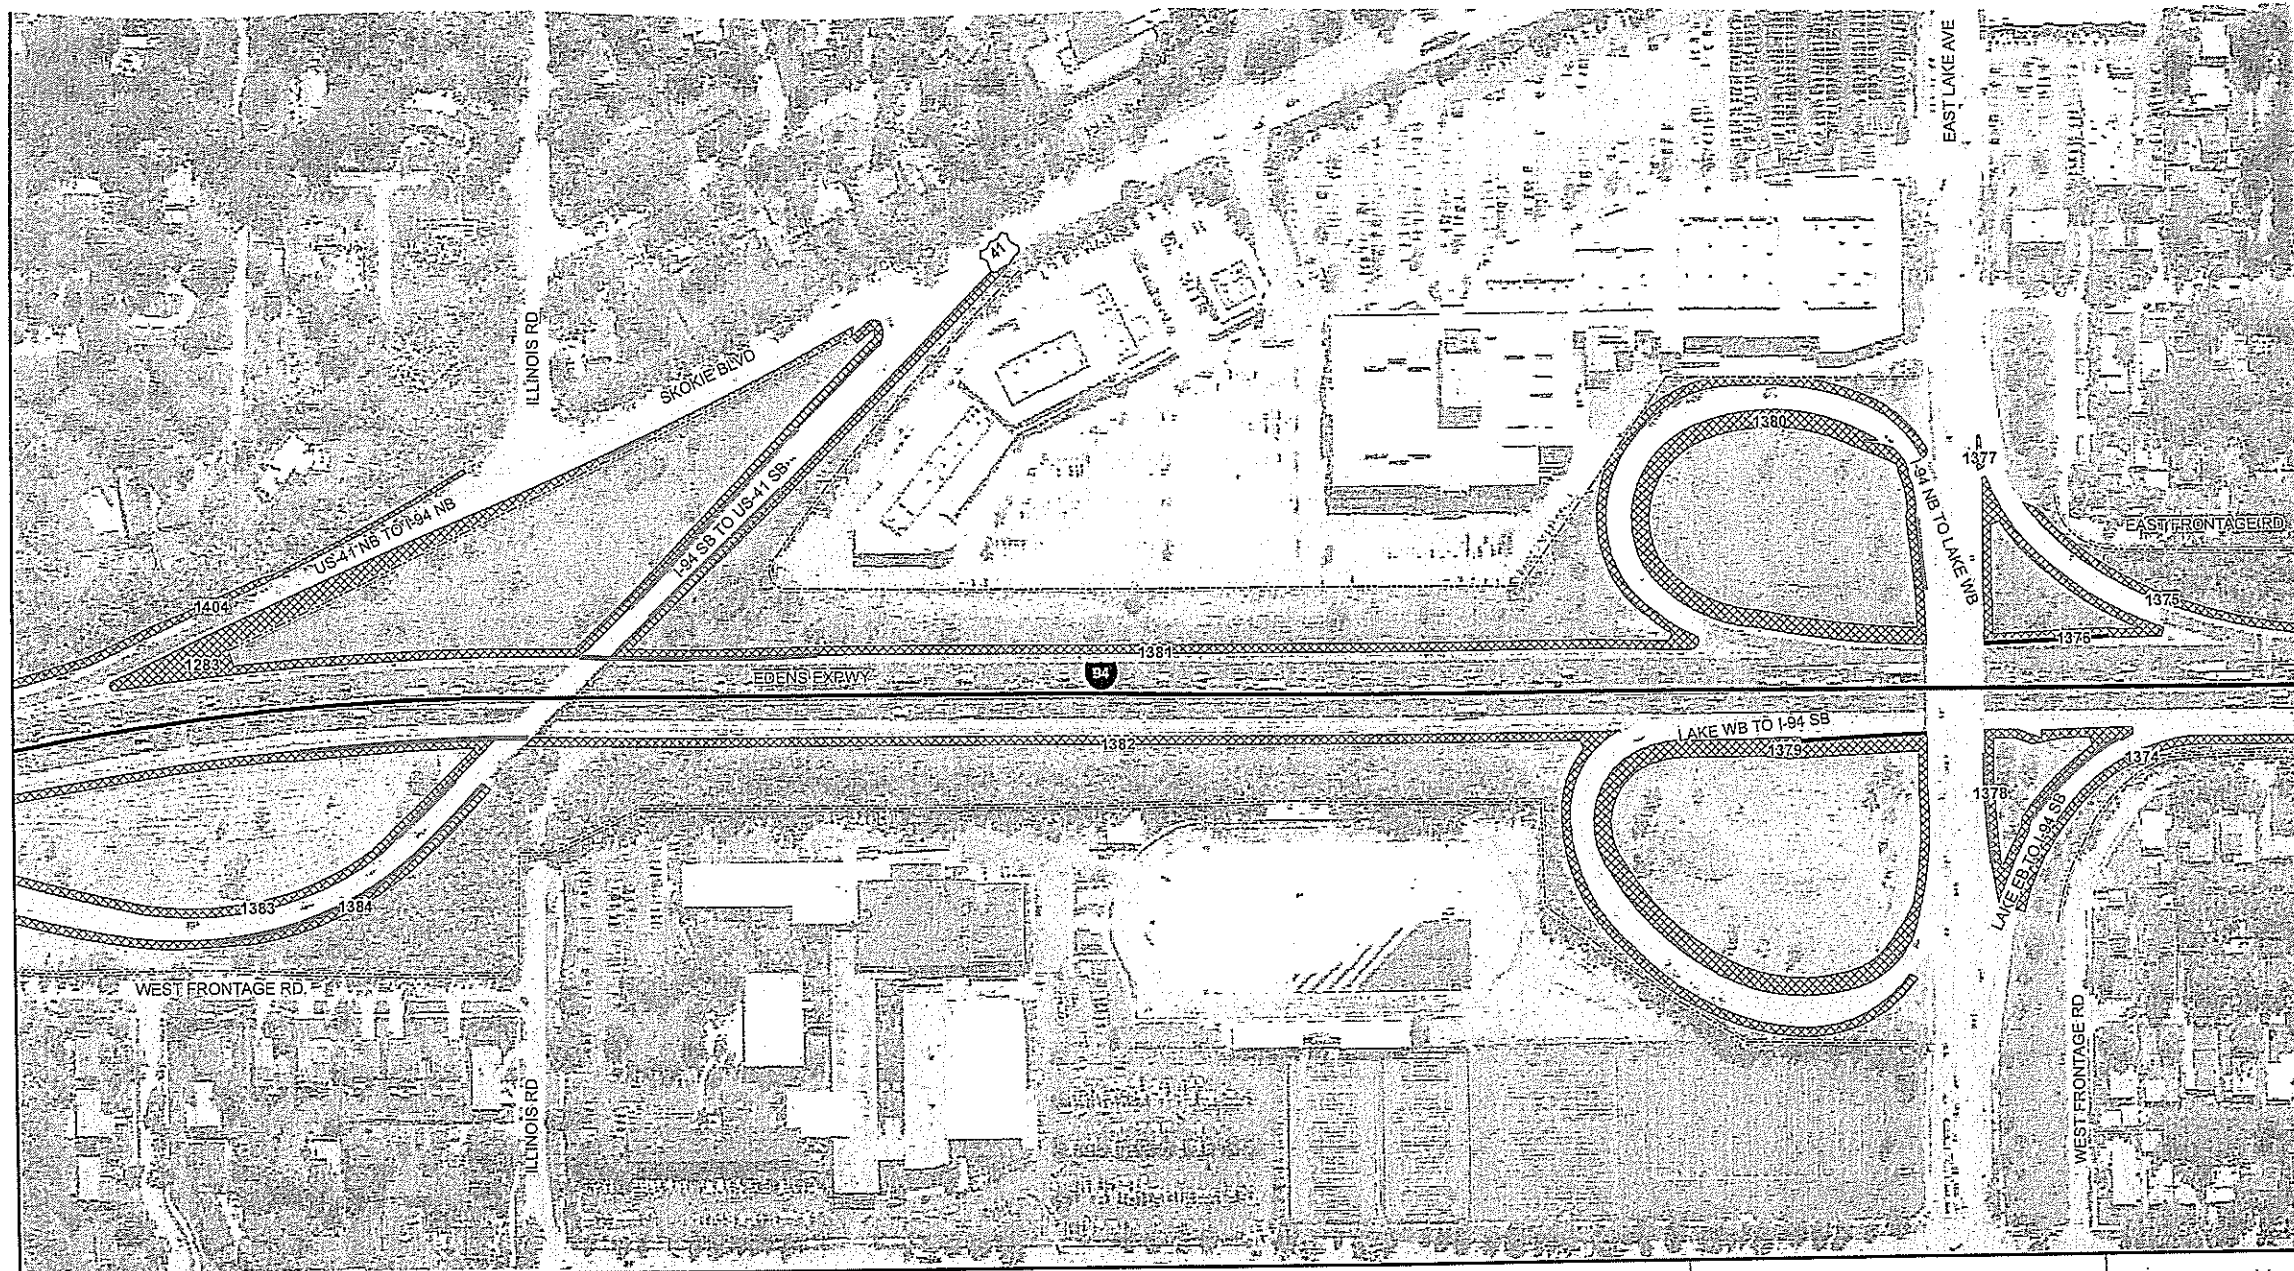

<p>STATE OF ILLINOIS DEPARTMENT OF TRANSPORTATION</p> <p>LANDSCAPE MAINTENANCE</p>	<p>0 100 200</p> <p>Feet</p>	<p>STRUCTURES</p> <ul style="list-style-type: none"> Guardrail Sound Wall Concrete Barrier Wall Other Wall Fence 	<p>MOWING</p> <ul style="list-style-type: none"> Mowing (Acre) 	<p>WEED CONTROL</p> <p>WEED CONTROL</p>	<p>Map Prepared by:</p>	<p>Contract #: Yard</p>
					<p>Team Section: E13 - Edens</p> <p>Route: FAI-94</p> <p>Panel Number: E13-FAI-94-09</p>	<p>Work Order #: Y01</p> <p>Sheet #: 16 of 31</p>

ILLINOIS DEPARTMENT OF TRANSPORTATION

MOWING

MOWING MAP TYPICAL