


ROUTE	SECTION	COUNTY	TOTAL SHEETS	SHEET NUMBER
VARIOUS	2012-062 I	VARIOUS	9	5

CONTRACT 60V70

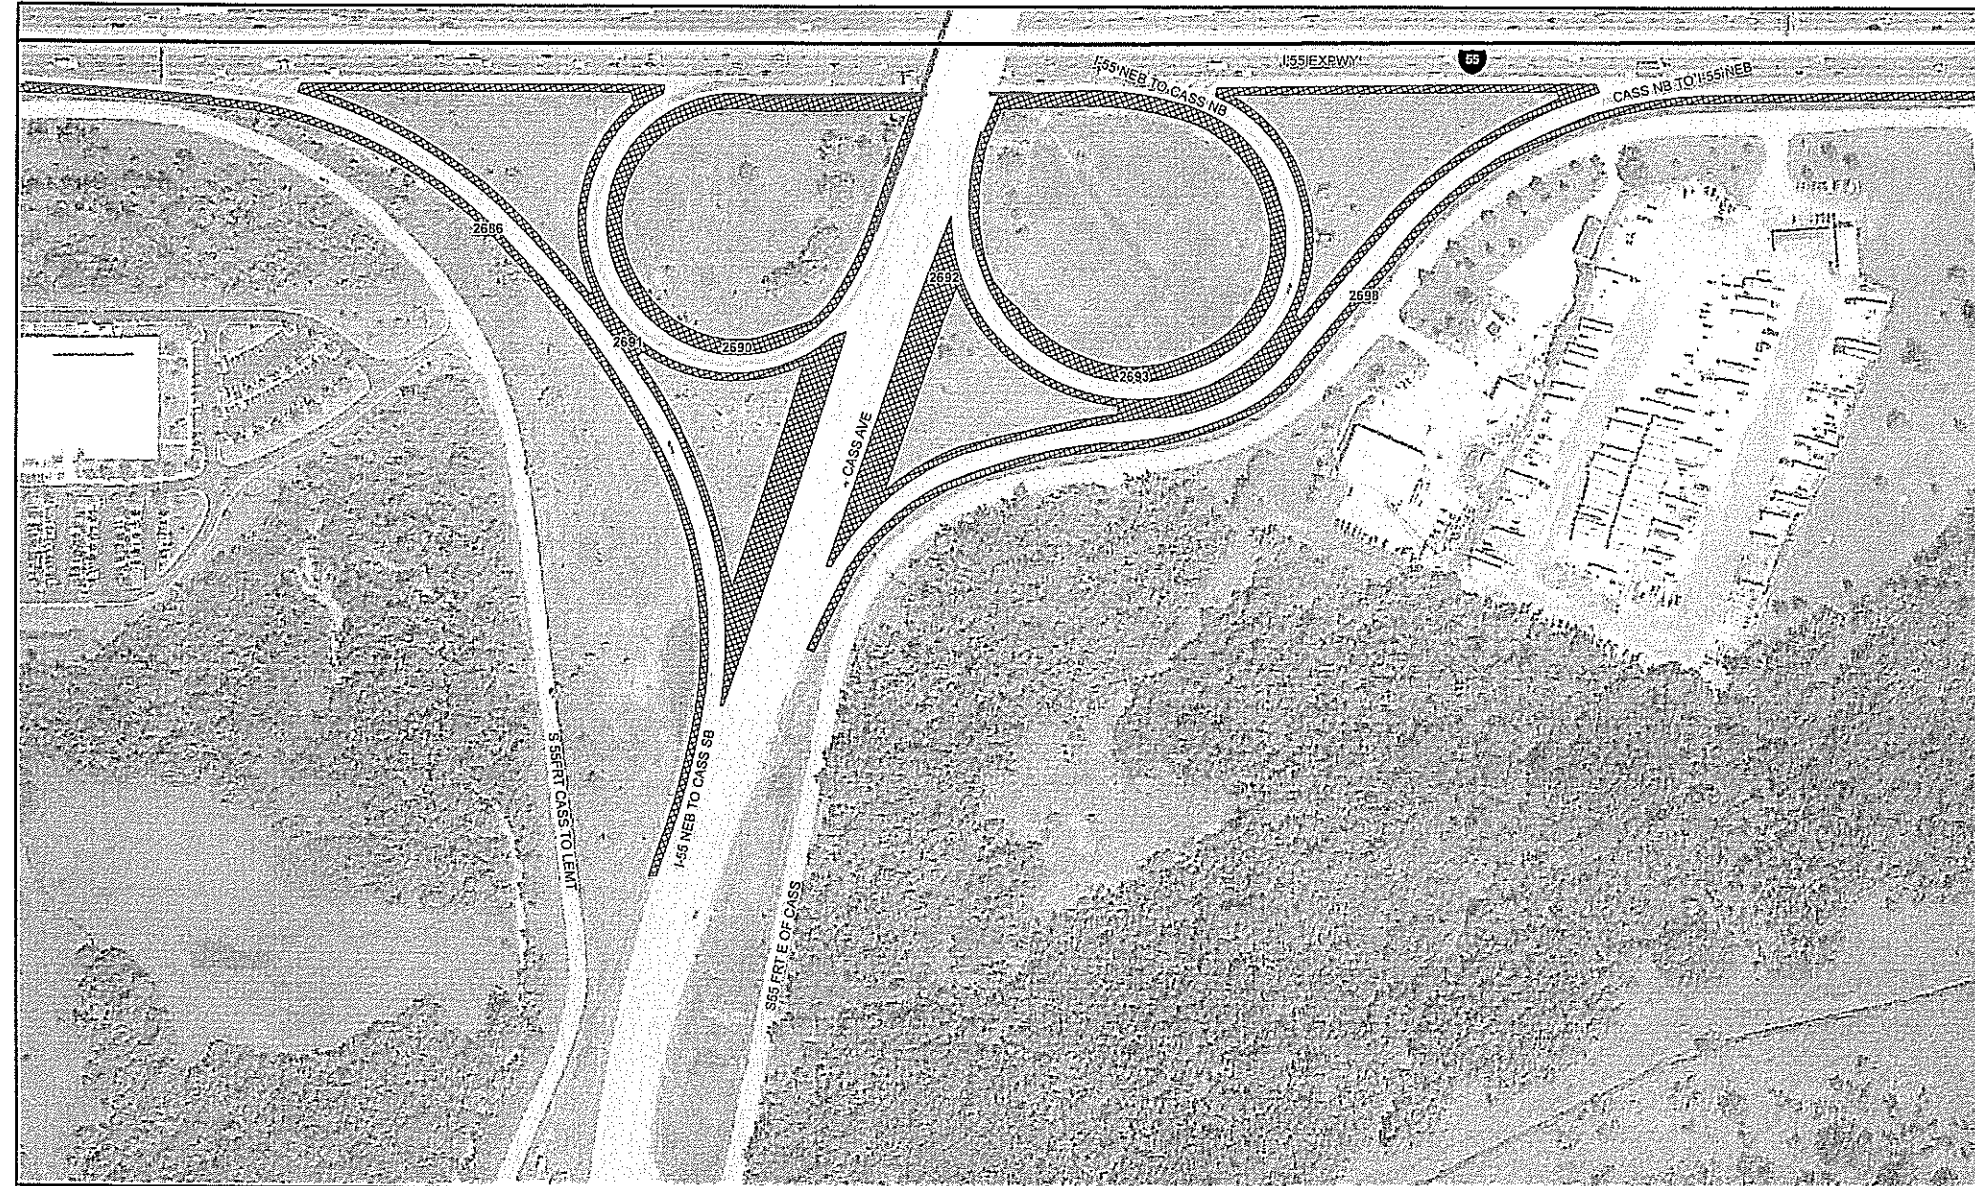

STATE OF ILLINOIS DEPARTMENT OF TRANSPORTATION  LANDSCAPE MAINTENANCE	0 100 200  Feet		<b>STRUCTURES</b> — Guardrail - - - Sound Wall = Concrete Barrier Wall - - - Other Wall - - - Fence	<b>MOWING</b> Mowing (Acre)	<b>WEED CONTROL</b> (Symbol) WEED CONTROL	Map Prepared by: <i>Hey and Associates, Inc.</i> Team Section: 137 - I-55 Route: FAI-55 Panel Number: 137-FAI-55-77	Contract #: Yard Work Order #: Y06 Sheet #: 32 of 39

ILLINOIS DEPARTMENT OF TRANSPORTATION

MOWING

MOWING MAP TYPICAL