


LOCATION #4 - F.A.U. 1631  
 (JOE ORR RD.)  
 OVER THORN CREEK  
 SN 016-0919  
 CITY OF CHICAGO HEIGHTS

R14E

T35N

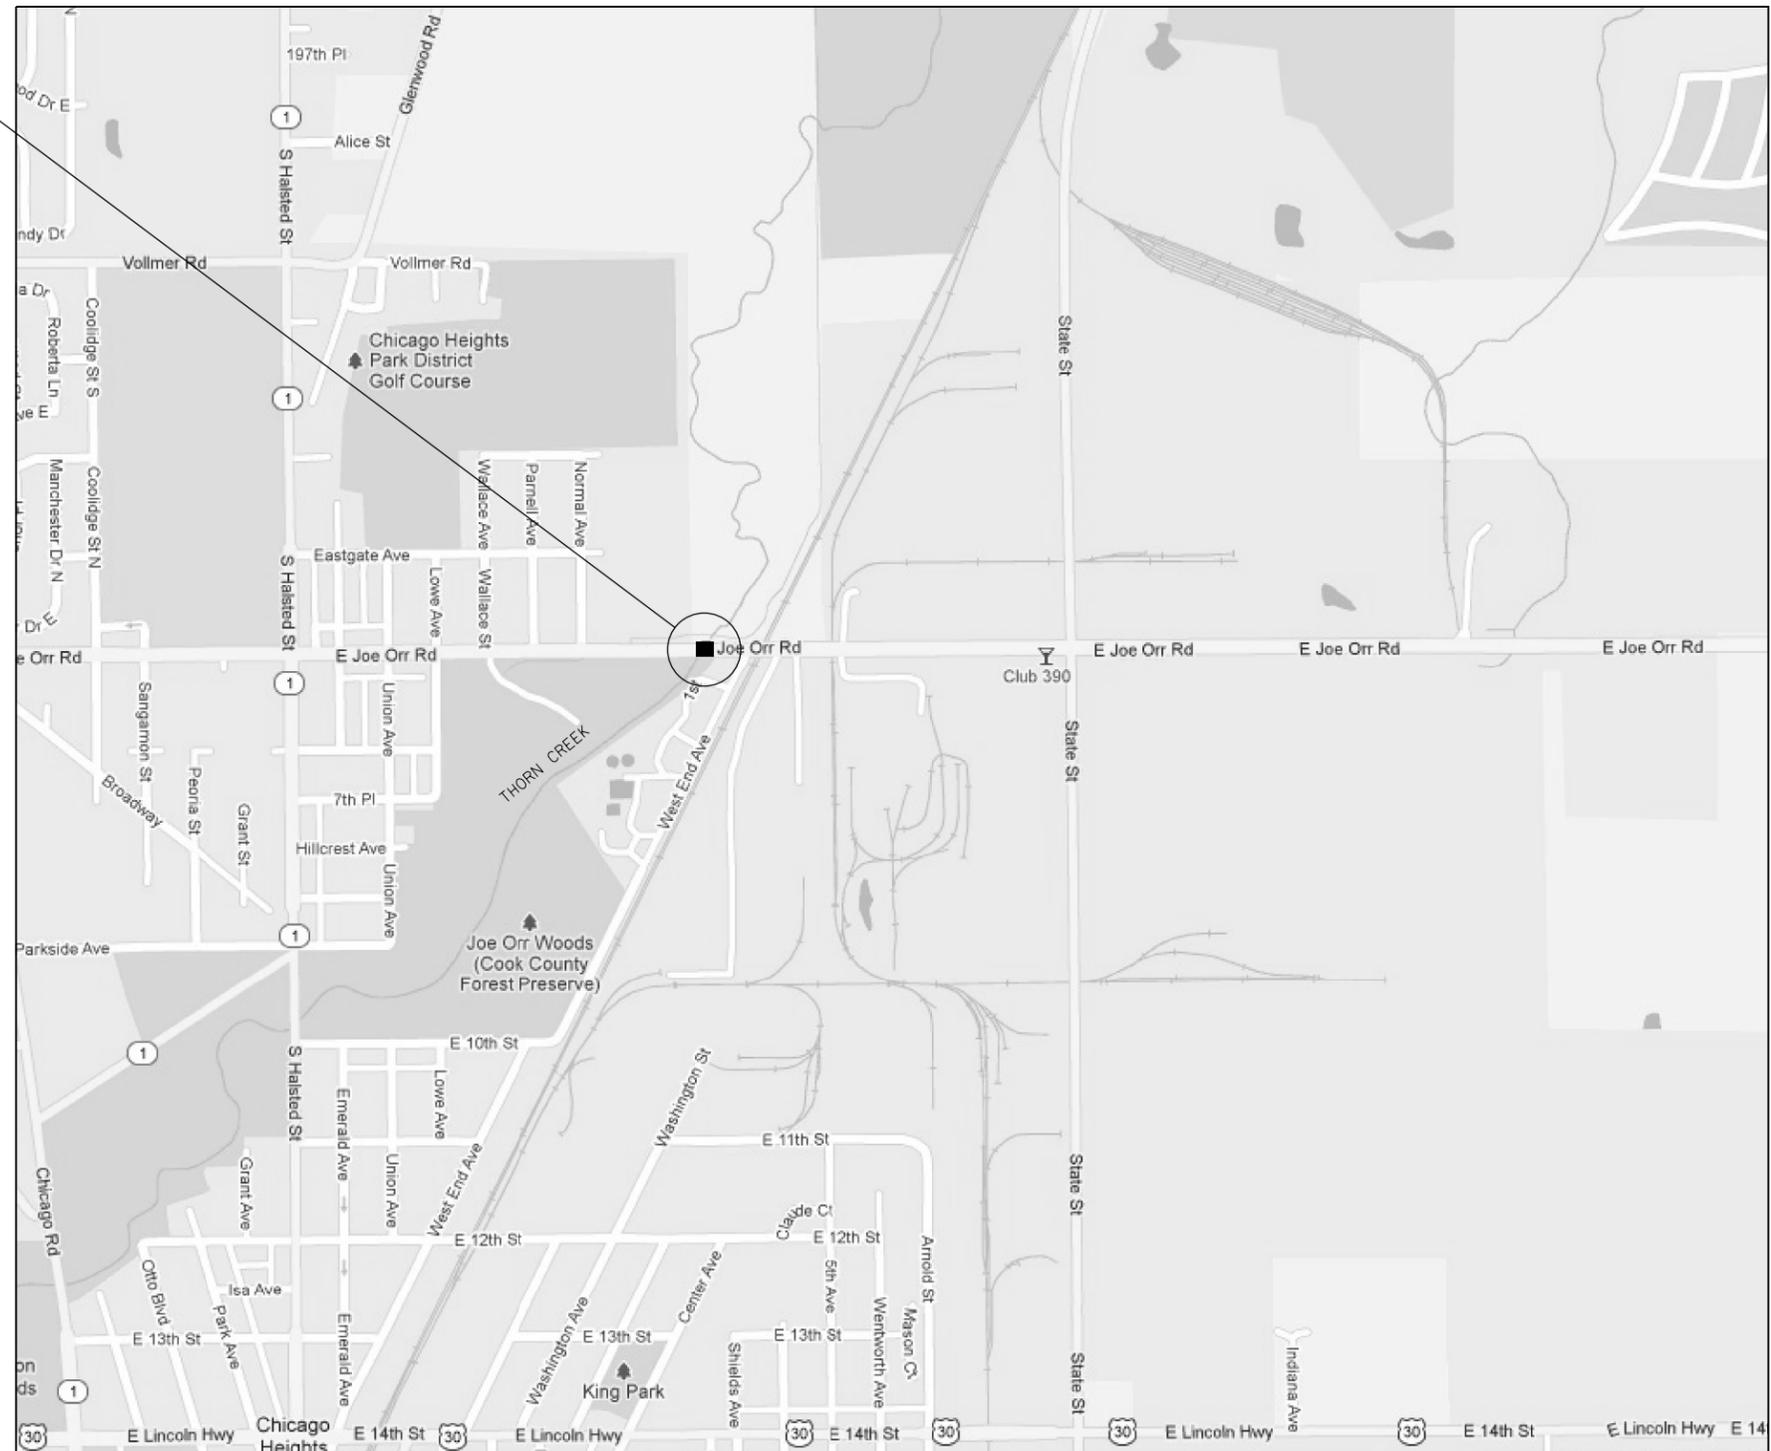

**TRAFFIC DATA**  
 LOC. 4:  
 JOE ORR RD.  
 ADT (2010) = 17,400  
 POSTED SPEED LIMIT = 40 MPH

BLOOM TOWNSHIP

FILE NAME =	USER NAME = r10sfj	DESIGNED -	REVISED -	<b>STATE OF ILLINOIS DEPARTMENT OF TRANSPORTATION</b>	<b>LOCATION MAP LOC 4</b>			F.A. RTE.	SECTION	COUNTY	TOTAL SHEETS	SHEET NO.				
ct:\pw\work\p1dot\r10sfj\d0319439\0108613\sheet-plan.dgn		DRAWN -	REVISED -		SCALE:	SHEET	OF	SHEETS	STA.	TO	STA.	VAR.	2012-074BP	COOK	27	7
\$MODELNAME\$	PLOT SCALE = 100.0000' / in.	CHECKED -	REVISED -										CONTRACT NO. 60V84			
	PLOT DATE = 11/9/2012	DATE -	REVISED -										ILLINOIS NON - FED. AID PROJECT			