


PLAN

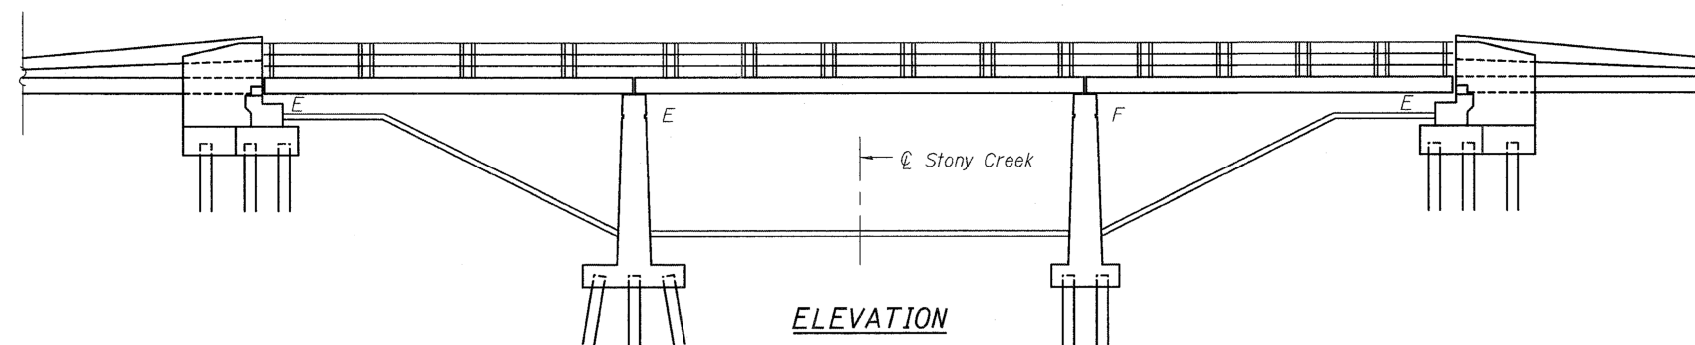

ELEVATION

**FOR INFORMATION ONLY**

FILE NAME =	USER NAME = r1osfj	DESIGNED -	REVISED -	<b>STATE OF ILLINOIS DEPARTMENT OF TRANSPORTATION</b>	<b>LOCATION 5 (SN 016-0322)</b>			F.A. RTE.	SECTION	COUNTY	TOTAL SHEETS	SHEET NO.
c:\pwwork\pwwork\rosfj\d0319439\0108613\sheet-plan.dgn	PLOT SCALE = 100.0000' / in.	DRAWN -	REVISED -					VAR.	2012-074BP	COOK	27	22
*MODELNAME*	PLOT DATE = 11/9/2012	CHECKED -	REVISED -		SCALE: SHEET 1 OF 2 SHEETS STA. TO STA.			CONTRACT NO. 60V84				
		DATE -	REVISED -		ILLINOIS NON - FED. AID PROJECT							