



ROUTE	SECTION	COUNTY	TOTAL SHEETS	SHEET NUMBER
VARIOUS	2012-076BP	COOK	34	22

CONTRACT NO. 60V86

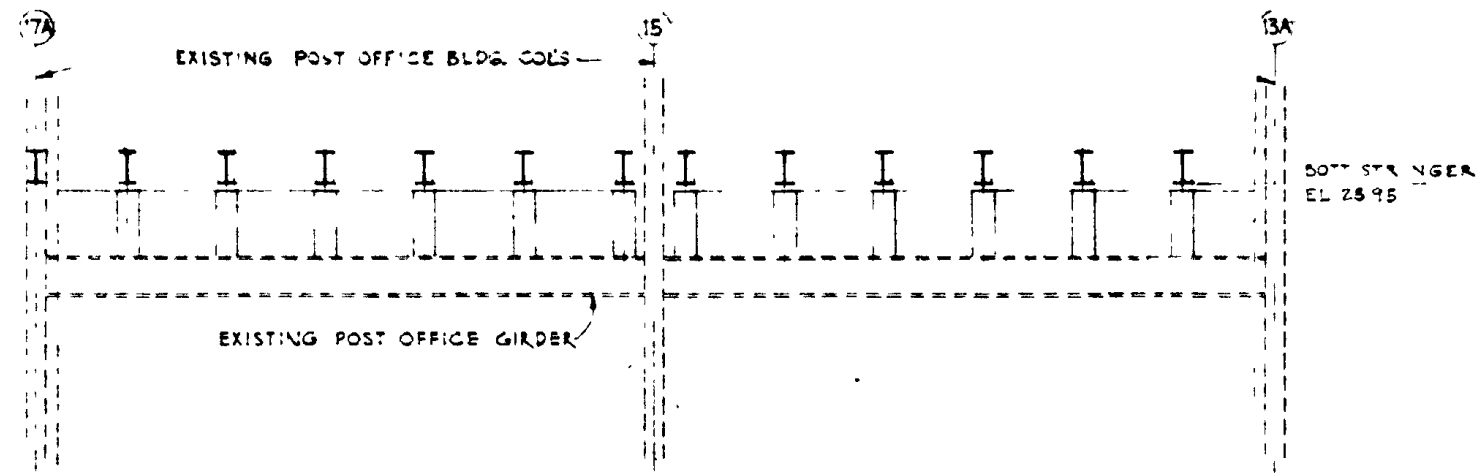

ELEVATION-D-LINE
FRAMING TO EXISTING POST OFFICE WALL

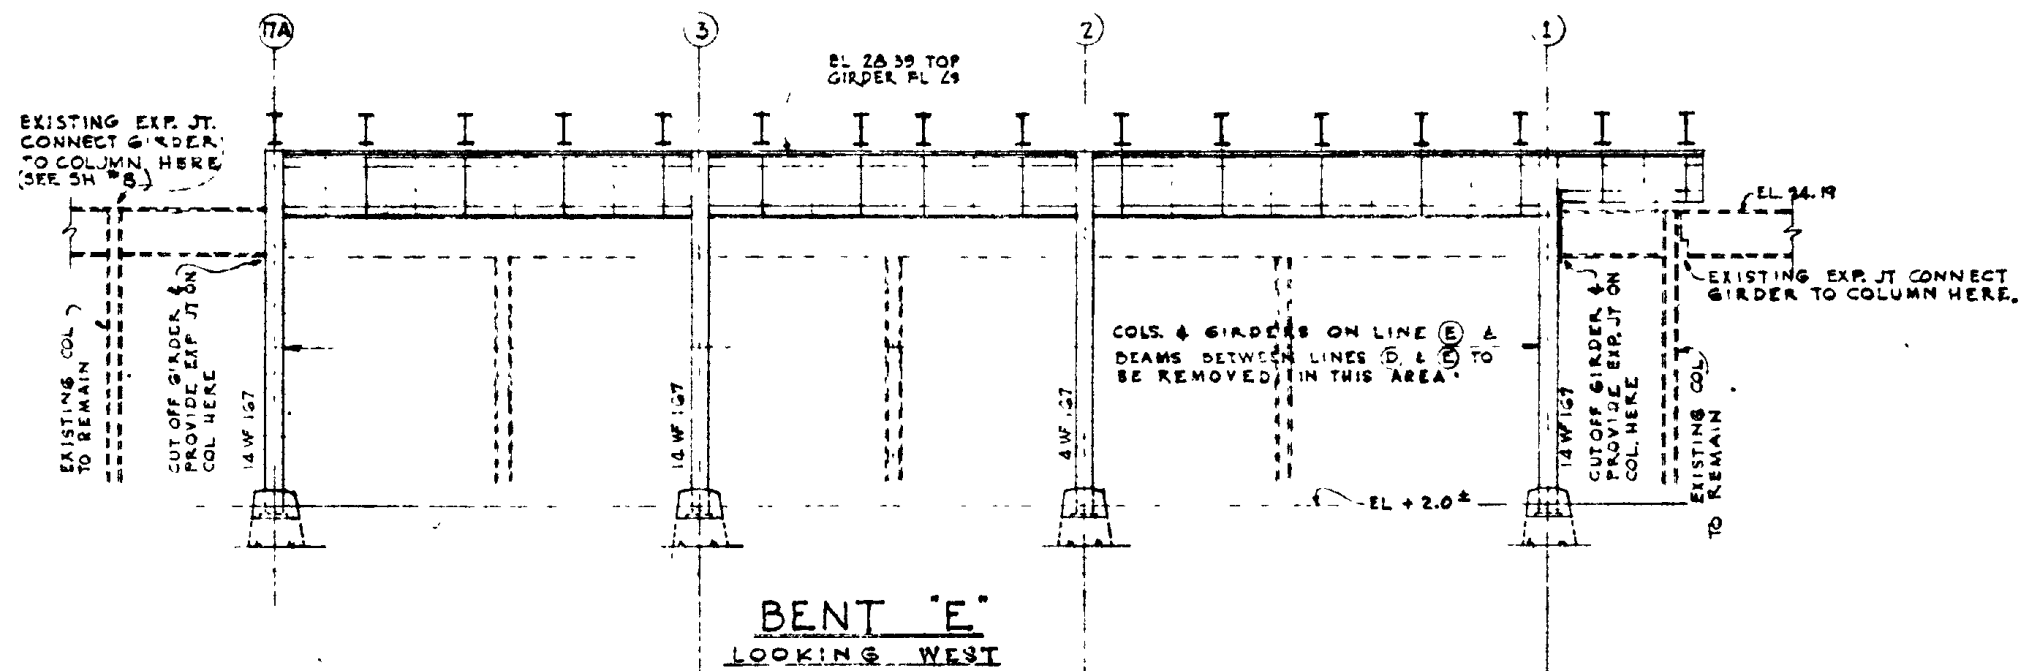

ILLINOIS DEPARTMENT OF
TRANSPORTATION

EXISTING BRIDGE PLAN
LOCATION 4
SN 016-0460

I-290 (Congress St.) over Post Office to River