
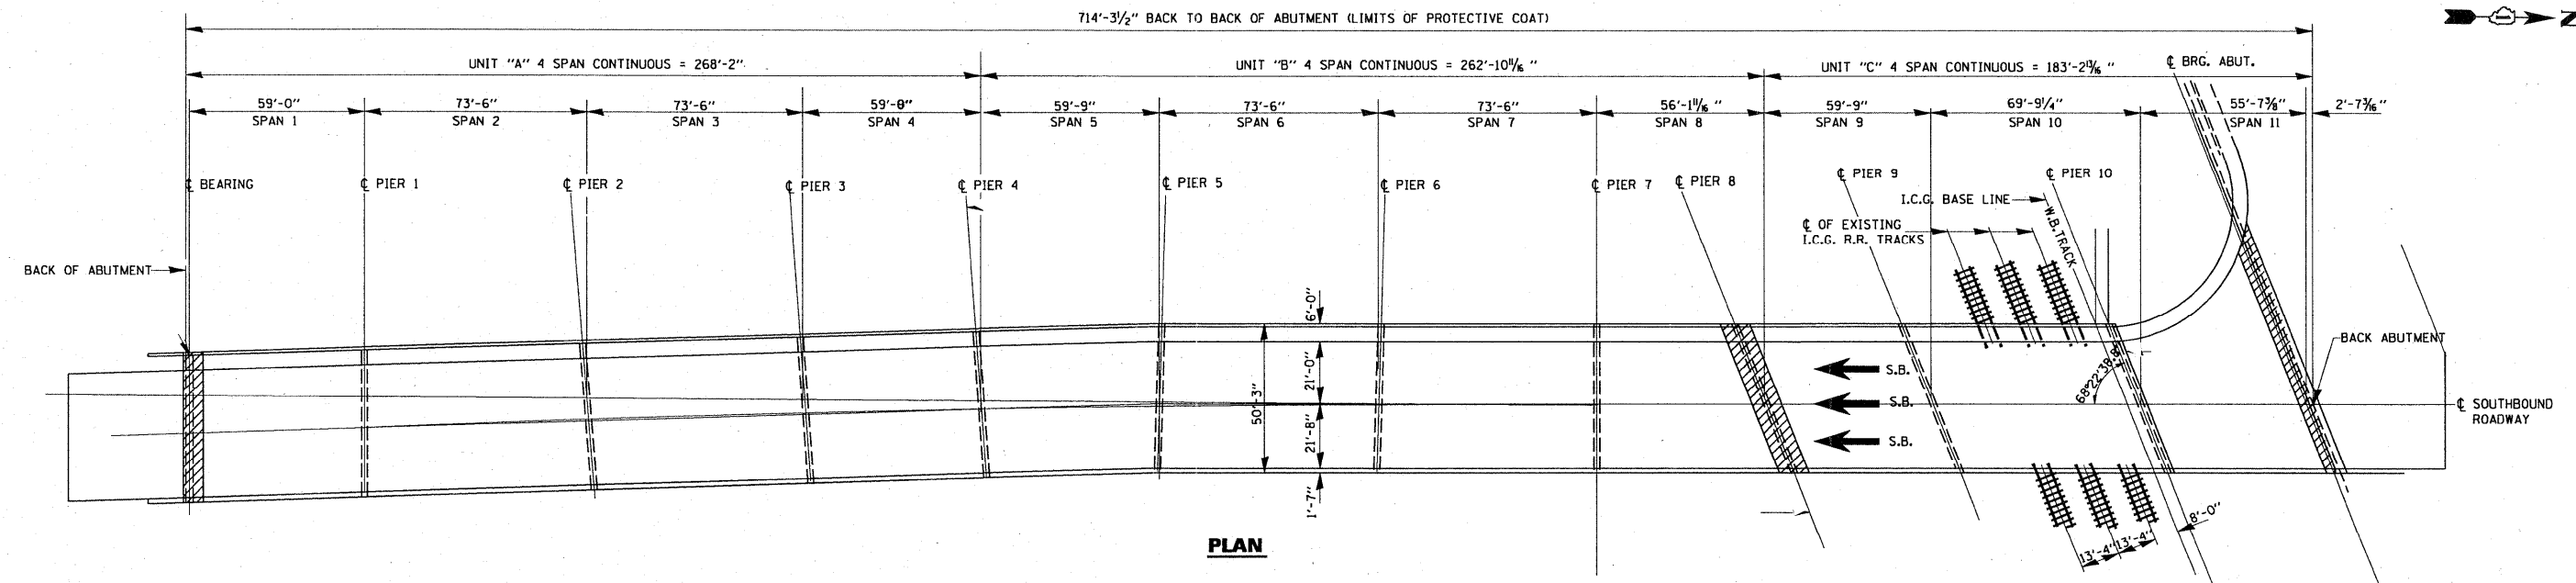


ROUTE	SECTION	COUNTY	TOTAL SHEETS	SHEET NUMBER
F.A.P. 348	2012-079BP	COOK	16	7

CONTRACT NO. 60V89

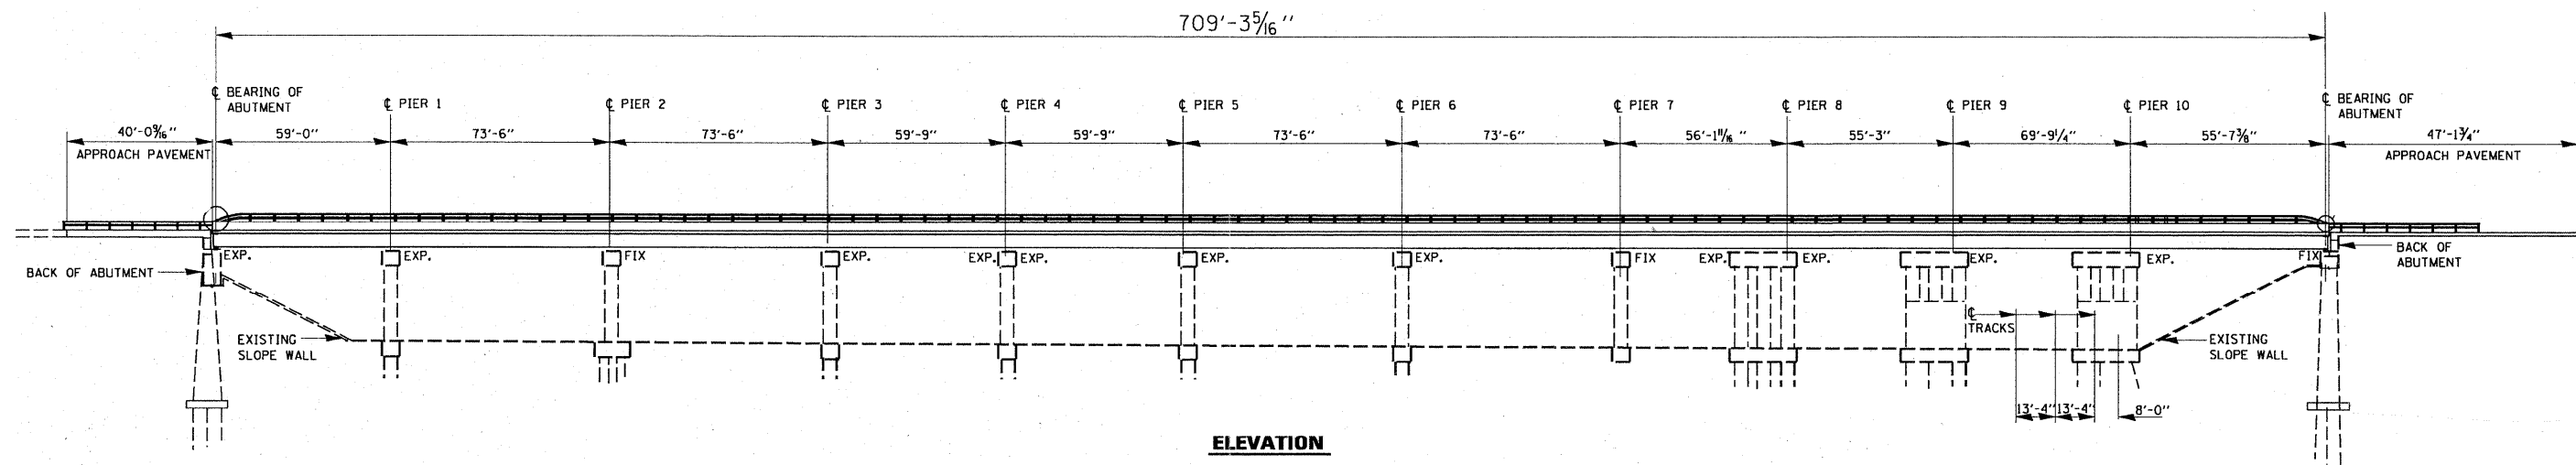

**FOR INFORMATION ONLY**

**ILLINOIS DEPARTMENT OF  
TRANSPORTATION**

**EXISTING BRIDGE PLAN**

**SN 016-0317**

**S.B. IL 43 (HARLEM AVE.) OVER I.C.G. R.R.**

form date: 5/05/2003 s:\wp\planprep\squad\_2\des\_mr\harlem\_i-55 bridge painting\bridge plan sheets\final plan sheets\ms plan sheets\existing bridge plan0317.doc