
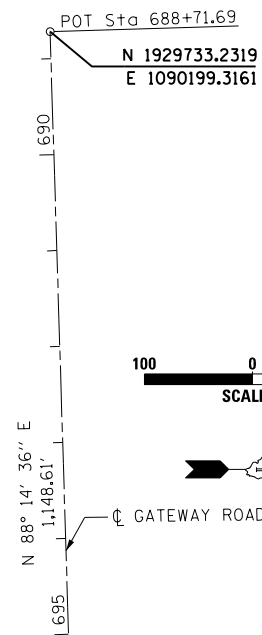


MATCH LINE
STA. 13+00
SEE SHEET 36

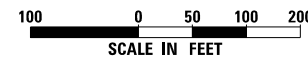

NOTE:
FOR COORDINATE AND CURVE INFORMATION FOR THE CPR/UPRR
AND METRA RAIL ALIGNMENTS, PLEASE REFER TO THE RAIL SHEETS.

USER NAME = user	DESIGNED - MPK	REVISED -	STATE OF ILLINOIS DEPARTMENT OF TRANSPORTATION	ALIGNMENT TIES AND BENCHMARKS YORK ROAD AND SIDE STREETS		F.A.U. RTE.	SECTION	COUNTY	TOTAL SHEETS	SHEET NO.	
PLOT SCALE = *SCALE*	DRAWN - ML	REVISED -				1321	32VB	DUPAGE	388	37	
PLOT DATE = 11/2/2012	CHECKED - LGP	REVISED -		SCALE: 1" = 100'		SHEET NO. 3 OF 4 SHEETS		STA. TO STA.		CONTRACT NO. 60W01	
	DATE - 11-02-2012	REVISED -		ILLINOIS FED. AID PROJECT							