


**INSET
ROOSEVELT AVENUE**



MATCH LINE STATION 400+00.00
SEE SHEET 40

MATCH LINE STATION 405+50.00
SEE SHEET 42

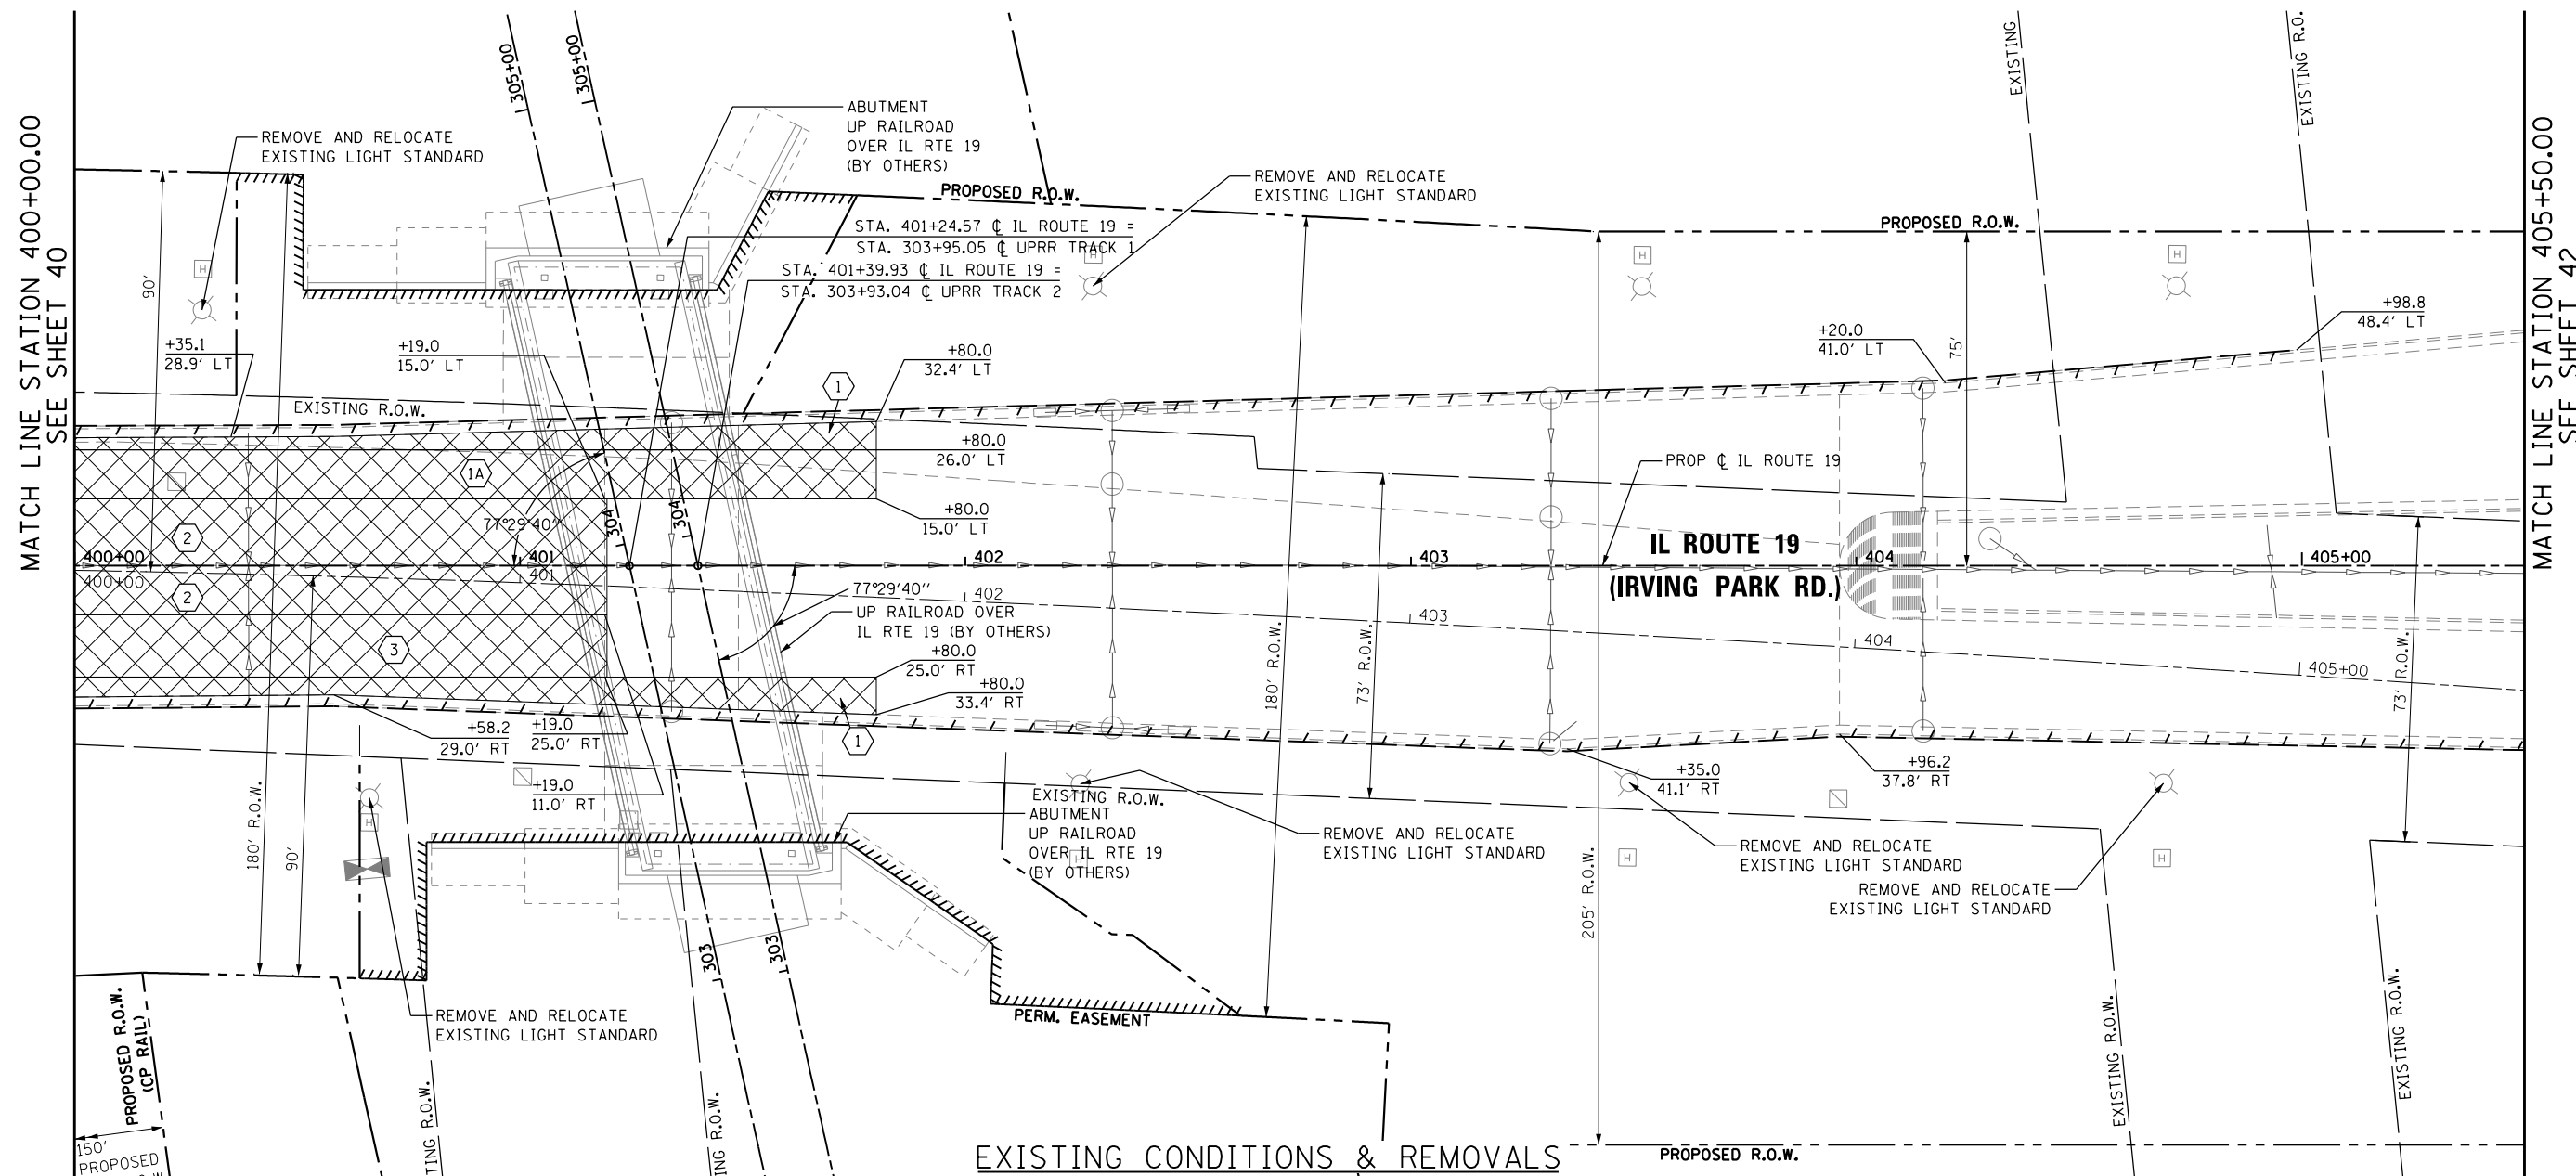

USER NAME = user	DESIGNED - MPK	REVISED -
PLOT SCALE = *SCALE*	DRAWN - ML	REVISED -
PLOT DATE = 11/20/2012	CHECKED - LGP	REVISED -
	DATE - 11-20-2012	REVISED -

**STATE OF ILLINOIS
DEPARTMENT OF TRANSPORTATION**

**EXISTING PLAN
IL ROUTE 19 (IRVING PARK RD.)**

SCALE: 1" = 20' SHEET NO. 3 OF 7 SHEETS STA. 400+00 TO STA. 405+50

F.A.U. RTE. 1321	SECTION 32VB	COUNTY DUPAGE	TOTAL SHEETS 388	SHEET NO. 41
CONTRACT NO. 60W01				
ILLINOIS FED. AID PROJECT				