
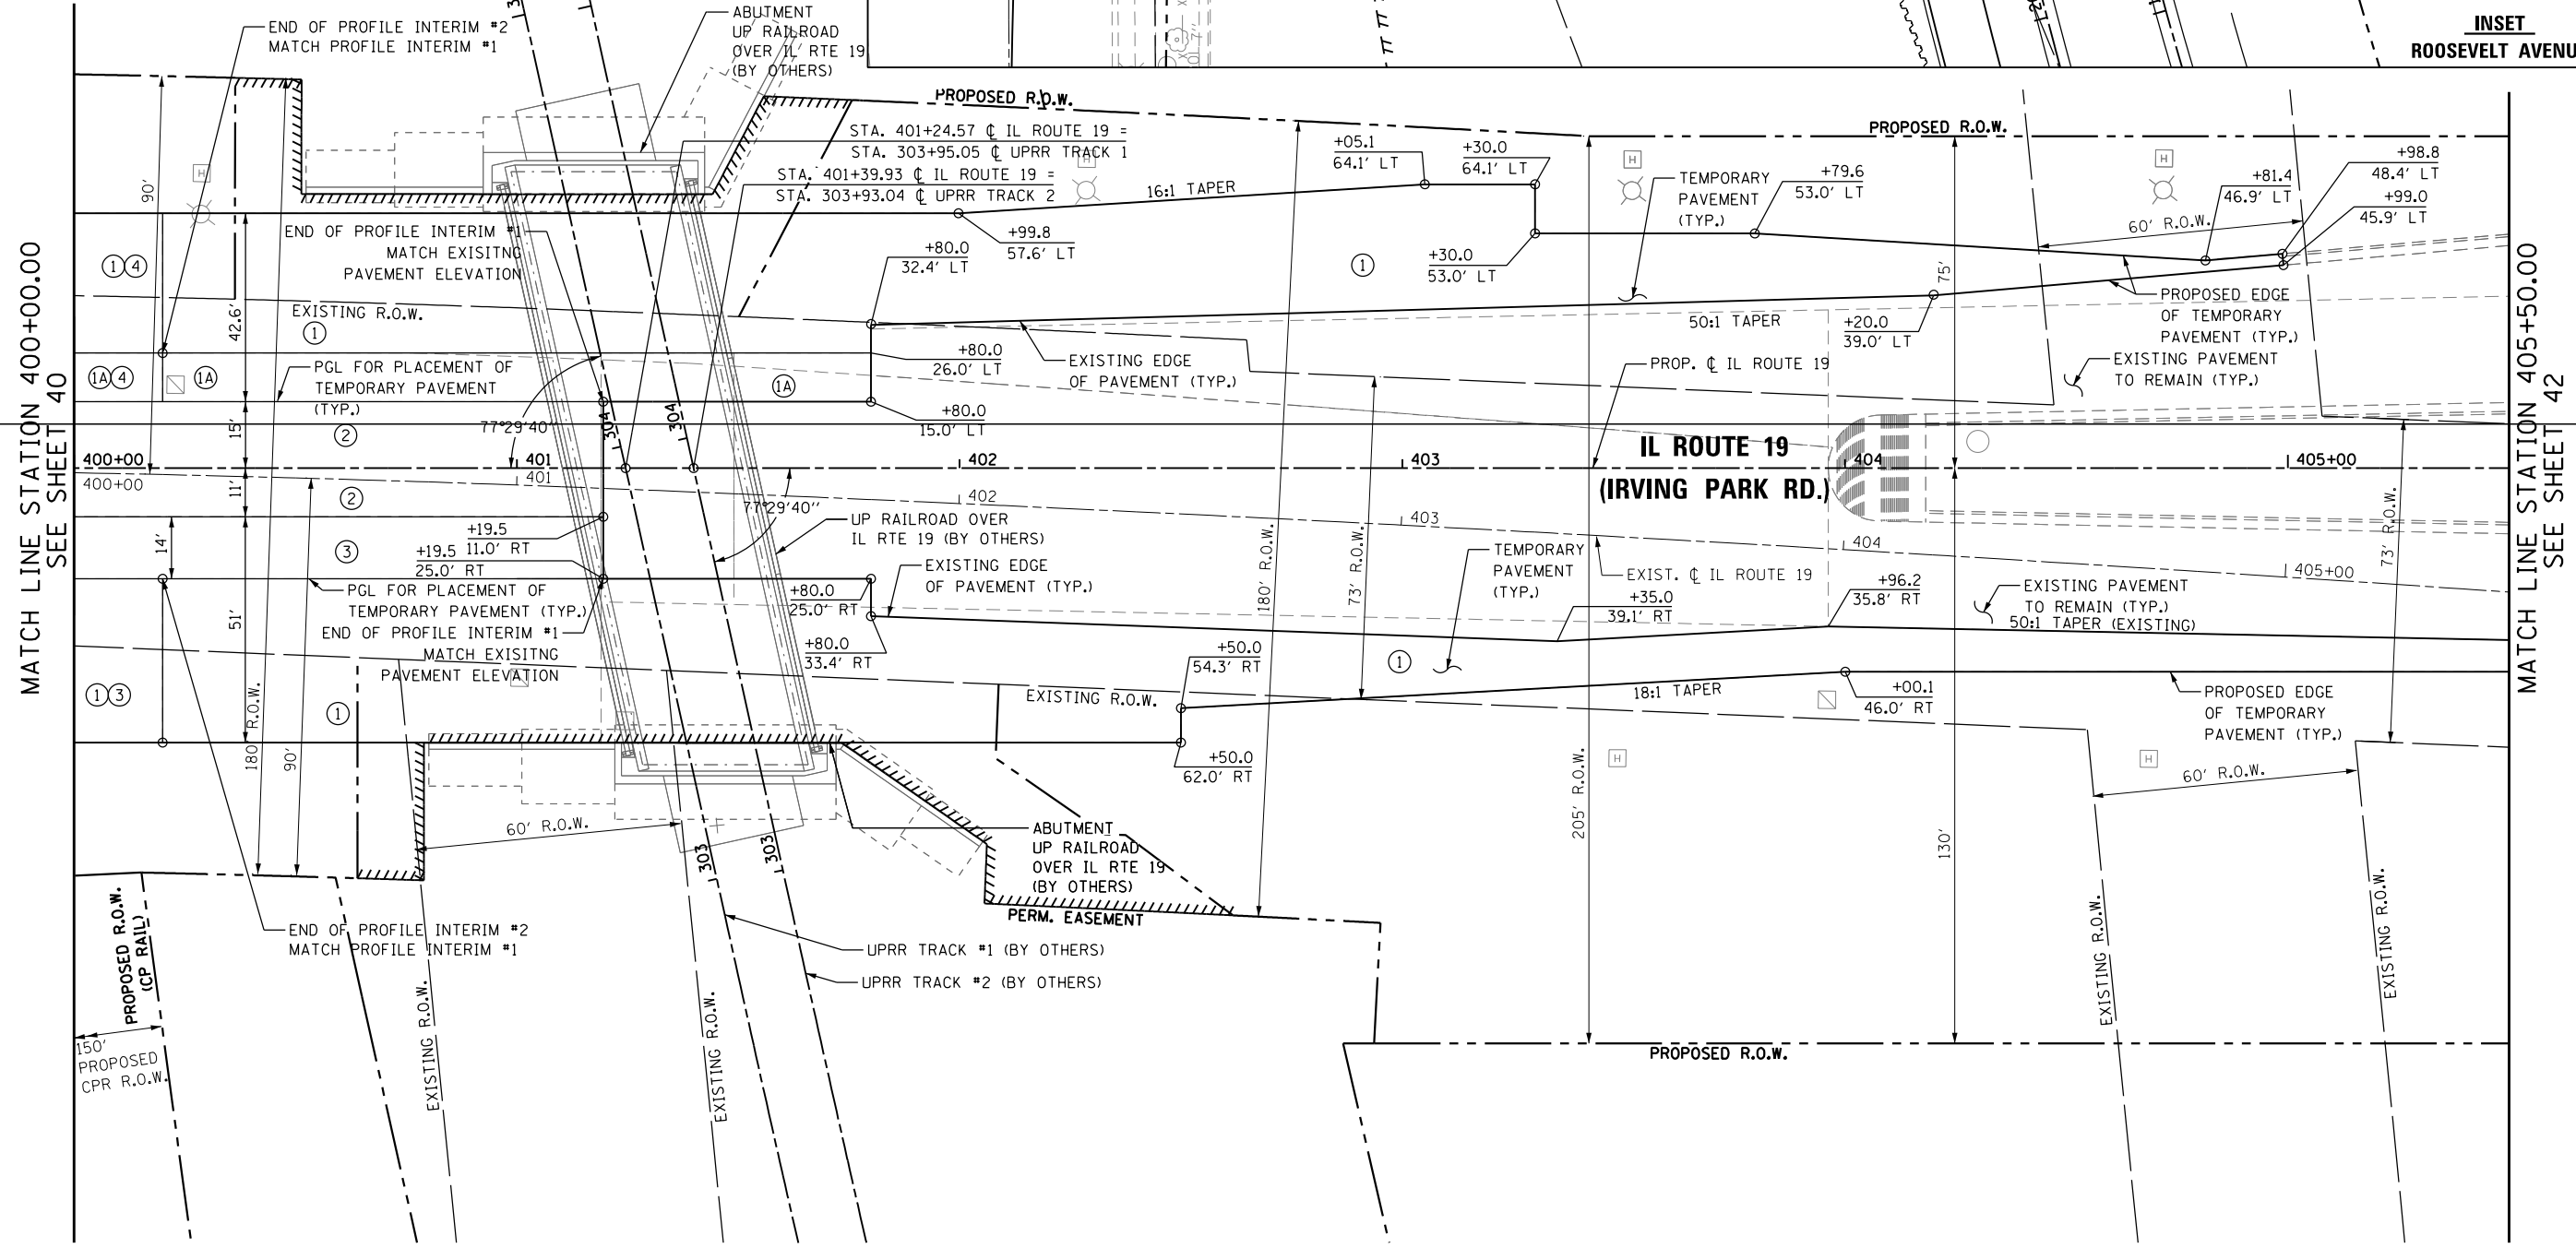


INSET
ROOSEVELT AVENUE

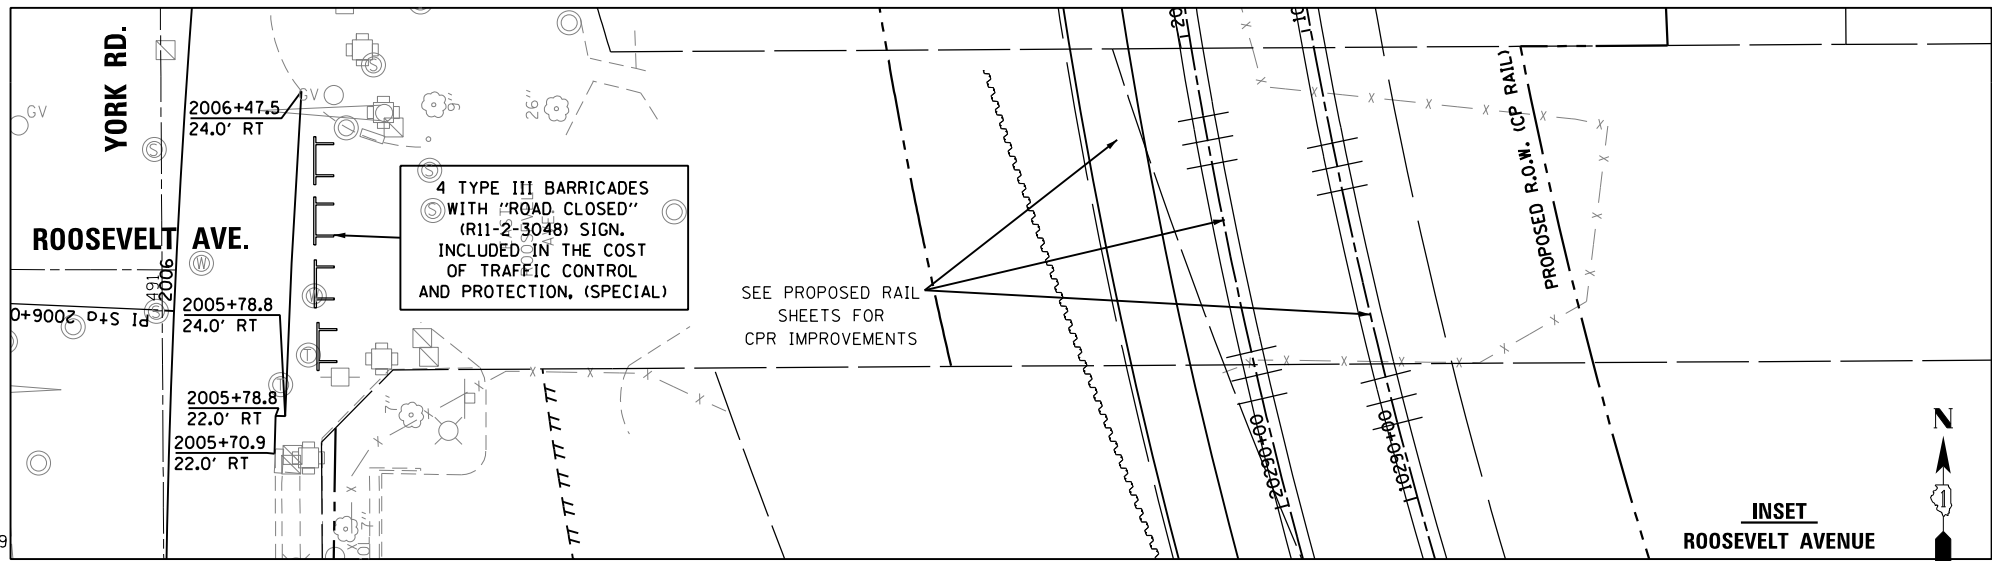

USER NAME = user	DESIGNED - MPK	REVISED -
PLOT SCALE = *SCALE*	DRAWN - ML	REVISED -
PLOT DATE = 11/21/2012	CHECKED - LGP	REVISED -
	DATE - 11-20-2012	REVISED -

STATE OF ILLINOIS
DEPARTMENT OF TRANSPORTATION

PROPOSED PLAN	
IL ROUTE 19 (IRVING PARK RD.)	
SCALE: 1" = 20'	SHEET NO. 6 OF 7 SHEETS
STA. 400+00	TO STA. 405+50

F.A.U. RTE.	SECTION	COUNTY	TOTAL SHEETS	SHEET NO.
1321	32VB	DUPAGE	388	44
CONTRACT NO. 60W01				
ILLINOIS FED. AID PROJECT				