


PLAN	SURVEYED	DATE
	PLOTTED	
	ALIGNED	
	CHECKED	
	NO. _____	
	CARD FILE NAME	

PROFILE	SURVEYED	DATE
	PLOTTED	
	GRADES CHECKED	
	STRUCTURE	
	NOT AT THIS OFFICE	
	NO. _____	

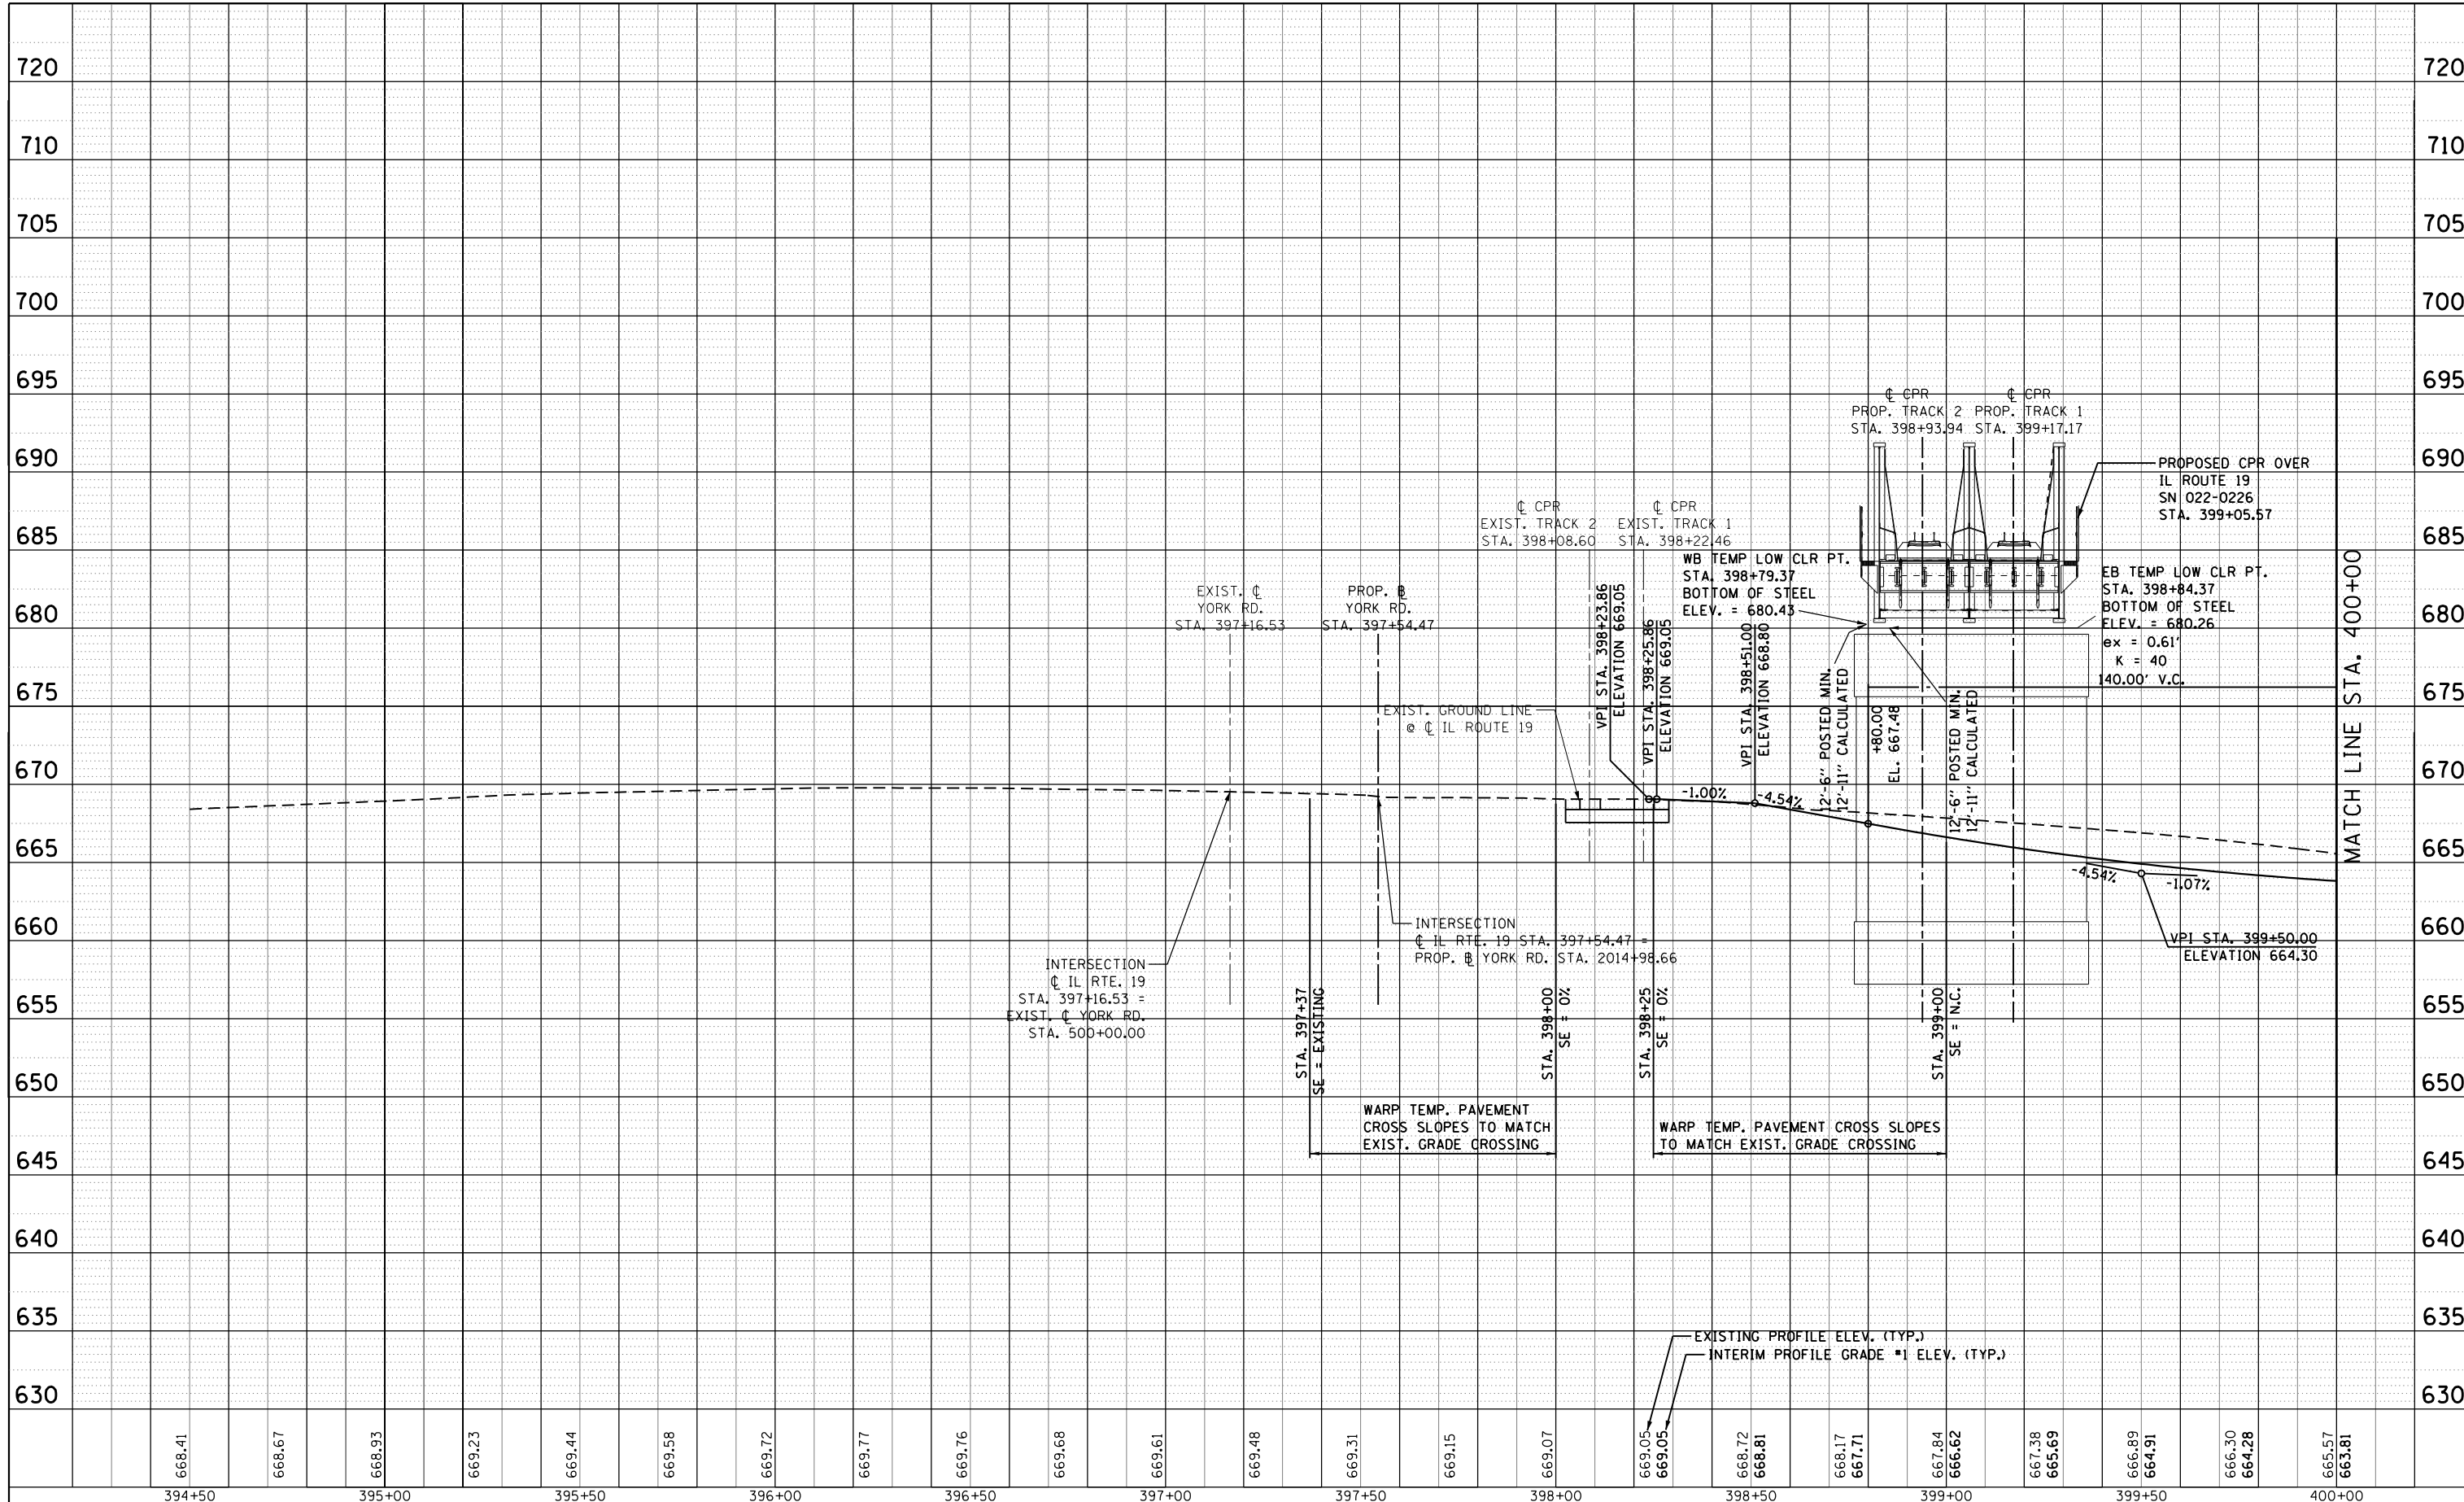

MATCH LINE STA. 400+00

668.41	668.67	668.93	669.23	669.44	669.58	669.72	669.77	669.76	669.68	669.61	669.48	669.31	669.15	669.07	669.05	669.05	668.72	668.81	668.17	667.71	667.84	666.62	667.38	665.69	666.89	664.91	666.30	664.28	665.57	663.81		
394+50	395+00	395+50	396+00	396+50	397+00	397+50	398+00	398+50	399+00	399+50	400+00																					

 HDR ENGINEERING, INC.	USER NAME = user	DESIGNED - MPK	REVISED -	STATE OF ILLINOIS DEPARTMENT OF TRANSPORTATION	PROFILE - INTERIM #1 (BEFORE GRADE CROSSING REMOVAL) IL ROUTE 19 (IRVING PARK RD.)	F.A.U. RTE. 1321	SECTION 32VB	COUNTY	TOTAL SHEETS 388	SHEET NO. 46
	PLOT SCALE = *SCALE*	CHECKED - LGP	REVISED -			SCALE: 1"=20'/1"=5'	SHEET NO. 1 OF 4 SHEETS	STA. 394+50 TO STA. 400+00	ILLINOIS FED. AID PROJECT	
	PLOT DATE = 11/2/2012	DATE - 11-02-12	REVISED -							