


PLAN	SURVEYED	DATE
	PLOTTED	BY
	GRADES CHECKED	
	STRUCTURE NOTED	
	NOT AT THIS OFFICE	
	NOTE BOOK NO.	
	CARD FILE NAME	

PROFILE	SURVEYED	DATE
	PLOTTED	BY
	GRADES CHECKED	
	STRUCTURE NOTED	
	NOT AT THIS OFFICE	
	NOTE BOOK NO.	
	CARD FILE NAME	

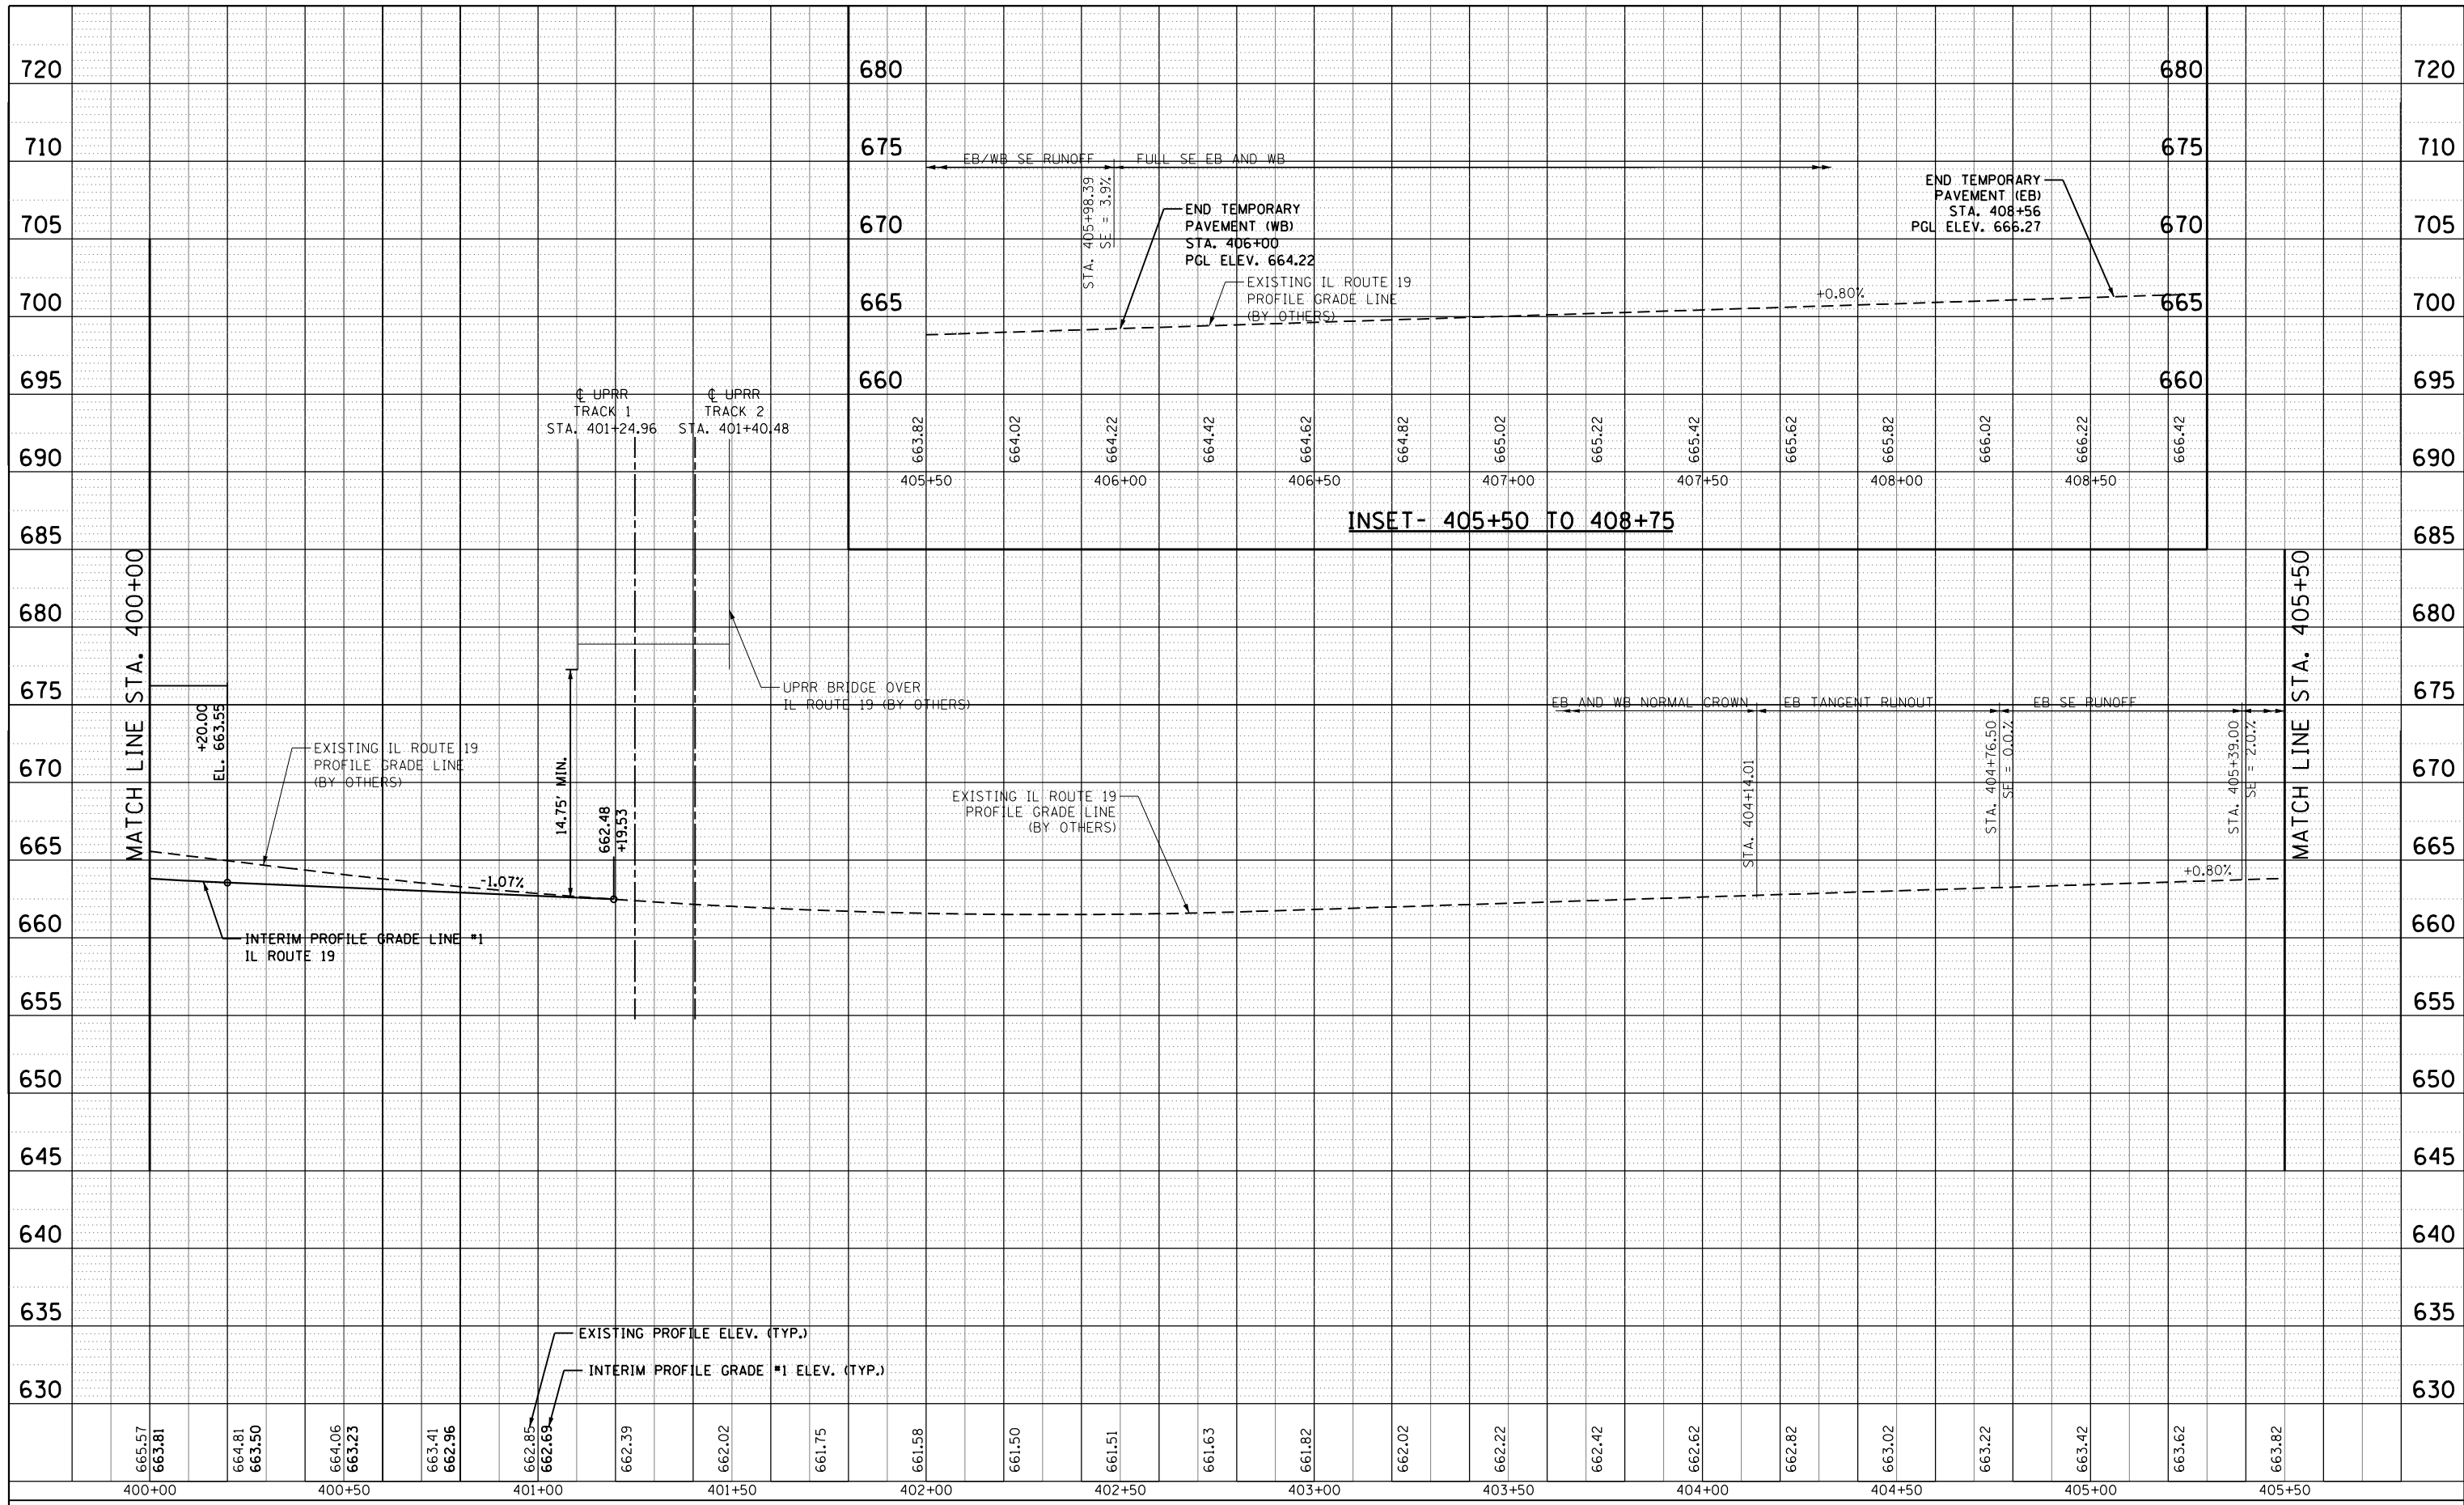

665.57	663.81	664.81	663.50	664.06	663.23	663.41	662.96	662.85	662.69	662.39	662.02	661.75	661.58	661.50	661.51	661.63	661.82	662.02	662.22	662.42	662.62	662.82	663.02	663.22	663.42	663.62	663.82	
400+00	400+50	401+00	401+50	402+00	402+50	403+00	403+50	404+00	404+50	405+00	405+50																	

 HDR ENGINEERING, INC.	USER NAME = user	DESIGNED - MPK	REVISED -	STATE OF ILLINOIS DEPARTMENT OF TRANSPORTATION	PROFILE - INTERIM #1 (BEFORE GRADE CROSSING REMOVAL) IL ROUTE 19 (IRVING PARK RD.)	F.A.U. R.T.E. = 1321	SECTION = 32VB	COUNTY = DUPAGE	TOTAL SHEETS = 388	SHEET NO. = 47
	PLOT SCALE = *SCALE*	CHECKED - LGP	REVISED -			SCALE: 1"=20'/1"=5'	SHEET NO. 2 OF 4 SHEETS	STA. 400+00 TO STA. 405+50	CONTRACT NO. 60W01	
PLOT DATE = 11/22/2012	DATE = 11-02-12	REVISED -	REVISED -							