


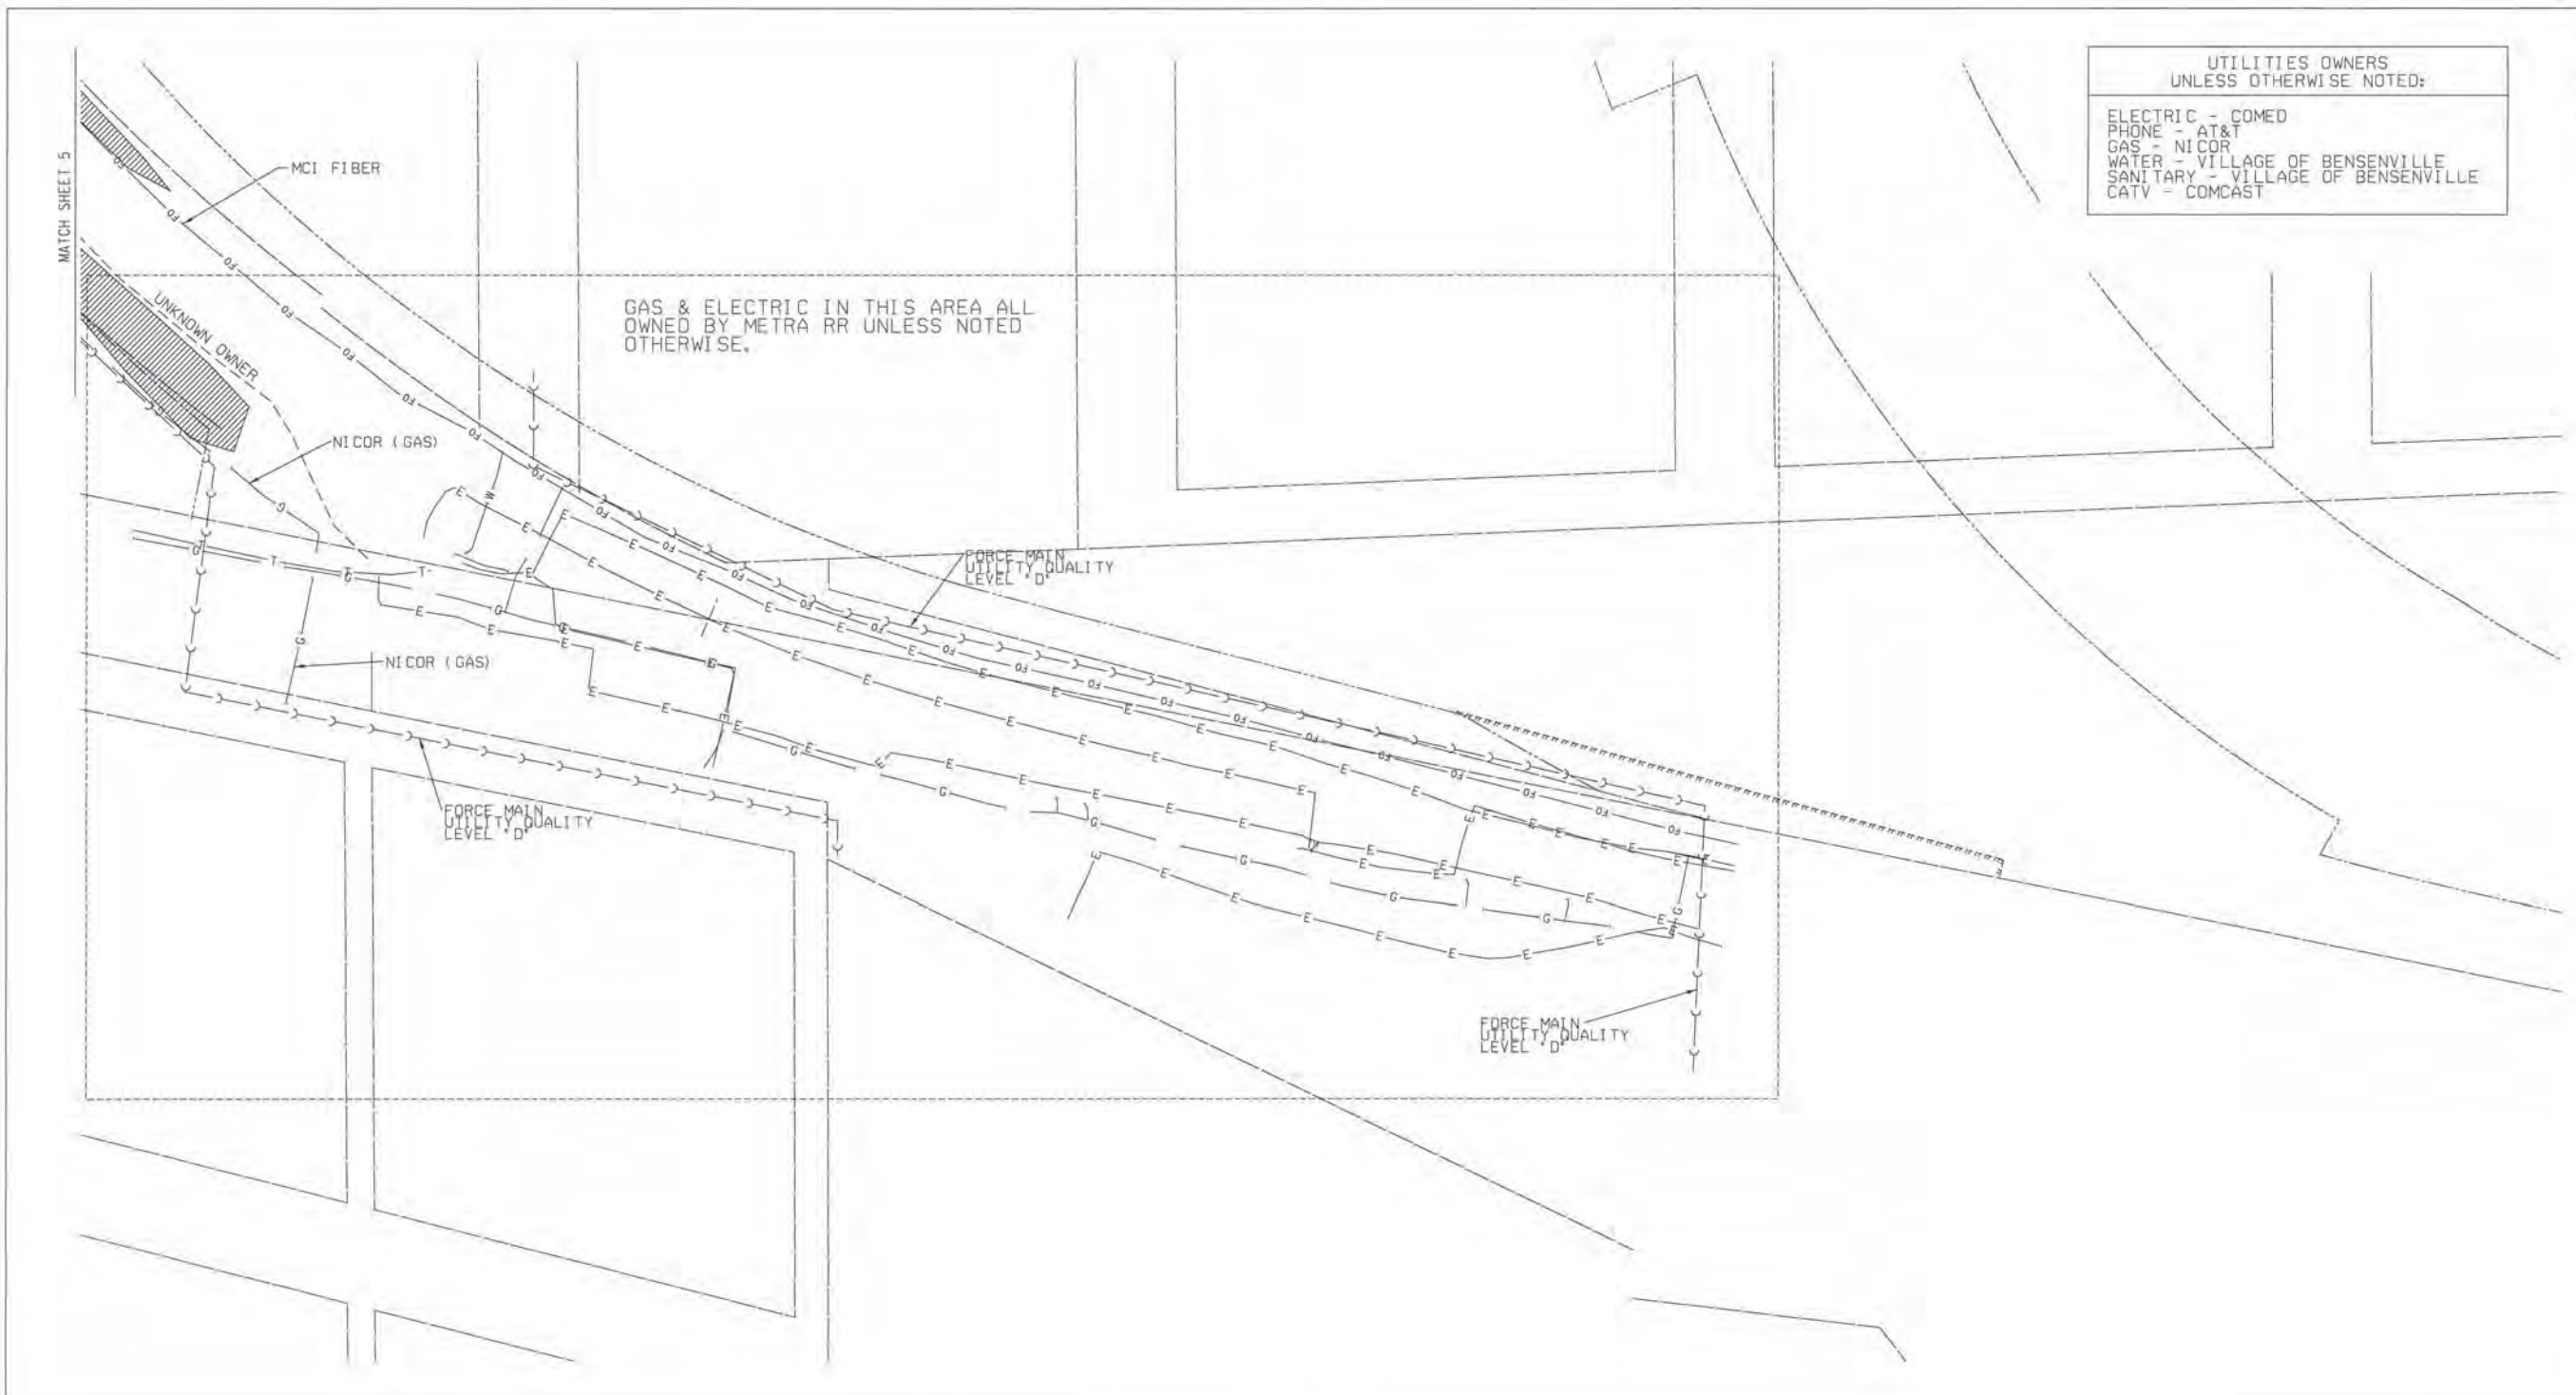

UTILITIES OWNERS
UNLESS OTHERWISE NOTED:

ELECTRIC - COMED
PHONE - AT&T
GAS - NICOR
WATER - VILLAGE OF BENSENVILLE
SANITARY - VILLAGE OF BENSENVILLE
CATV - COMCAST



| | |
|---------------|----------------|
| — A — A — | AERIAL UTILITY |
| - - - - - | UNKNOWN |
| — CTV — CTV — | CABLE TV |
| — T — T — | TELEPHONE |
| — G — G — | GAS |
| — E — E — | ELECTRIC |
| — W — W — | WATER |
| — FO — FO — | FIBER OPTIC |
| — S — S — | SEWER |
| ⊕ | TBE TEST HOLE |

Utilities shown on these plans as depicted in the legend have been investigated by Cardno TBE in accordance with SUE Industry Standards. All other information shown has been provided to Cardno TBE by others. TBE's SUE field investigation was performed 8/2/10 through 11/12/10. Changes to utilities after this date may have been made and therefore may result in variances from this plan. Consideration should be given to updating this plan if deemed advisable prior to final design and construction.

ALL UTILITIES SHOWN QUALITY LEVEL "B"
UNLESS NOTED OTHERWISE.



TBE Job No. IL09510417
SUE Plan Page: 4 of 7



| | | |
|--|----------------------|---------|
| Utility Quality Level "A" : Test Hole | DESIGNED <i>EG</i> | REVISED |
| Utility Quality Level "B" : Designating | DRAWN <i>KLC</i> | REVISED |
| Utility Quality Level "C" : Research with Survey | CHECKED <i>KFS</i> | REVISED |
| Utility Quality Level "D" : Records Research | DATE <i>12/06/10</i> | REVISED |

| | |
|----------------------|---------|
| DESIGNED <i>EG</i> | REVISED |
| DRAWN <i>KLC</i> | REVISED |
| CHECKED <i>KFS</i> | REVISED |
| DATE <i>12/06/10</i> | REVISED |

STATE OF ILLINOIS
DEPARTMENT OF TRANSPORTATION

IL RT.19 at York Road
Bensenville, IL

| | | | | |
|---|---------|--------|--------------------|-----------|
| F.A. RTE. | SECTION | COUNTY | TOTAL SHEETS | SHEET NO. |
| | 32WRS-5 | Cook | 388 | 108 |
| FED. ROAD DIST. NO. ILLINOIS IDOT Project No. | | | Contract No. 60W01 | |