
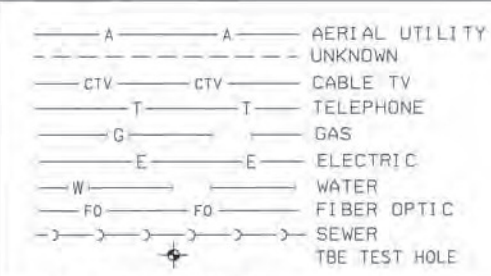


UTILITIES OWNERS  
UNLESS OTHERWISE NOTED:

ELECTRIC - COMED  
PHONE - AT&T  
GAS - NICOR  
WATER - VILLAGE OF BENSenville  
SANITARY - VILLAGE OF BENSenville  
CATV - COMCAST

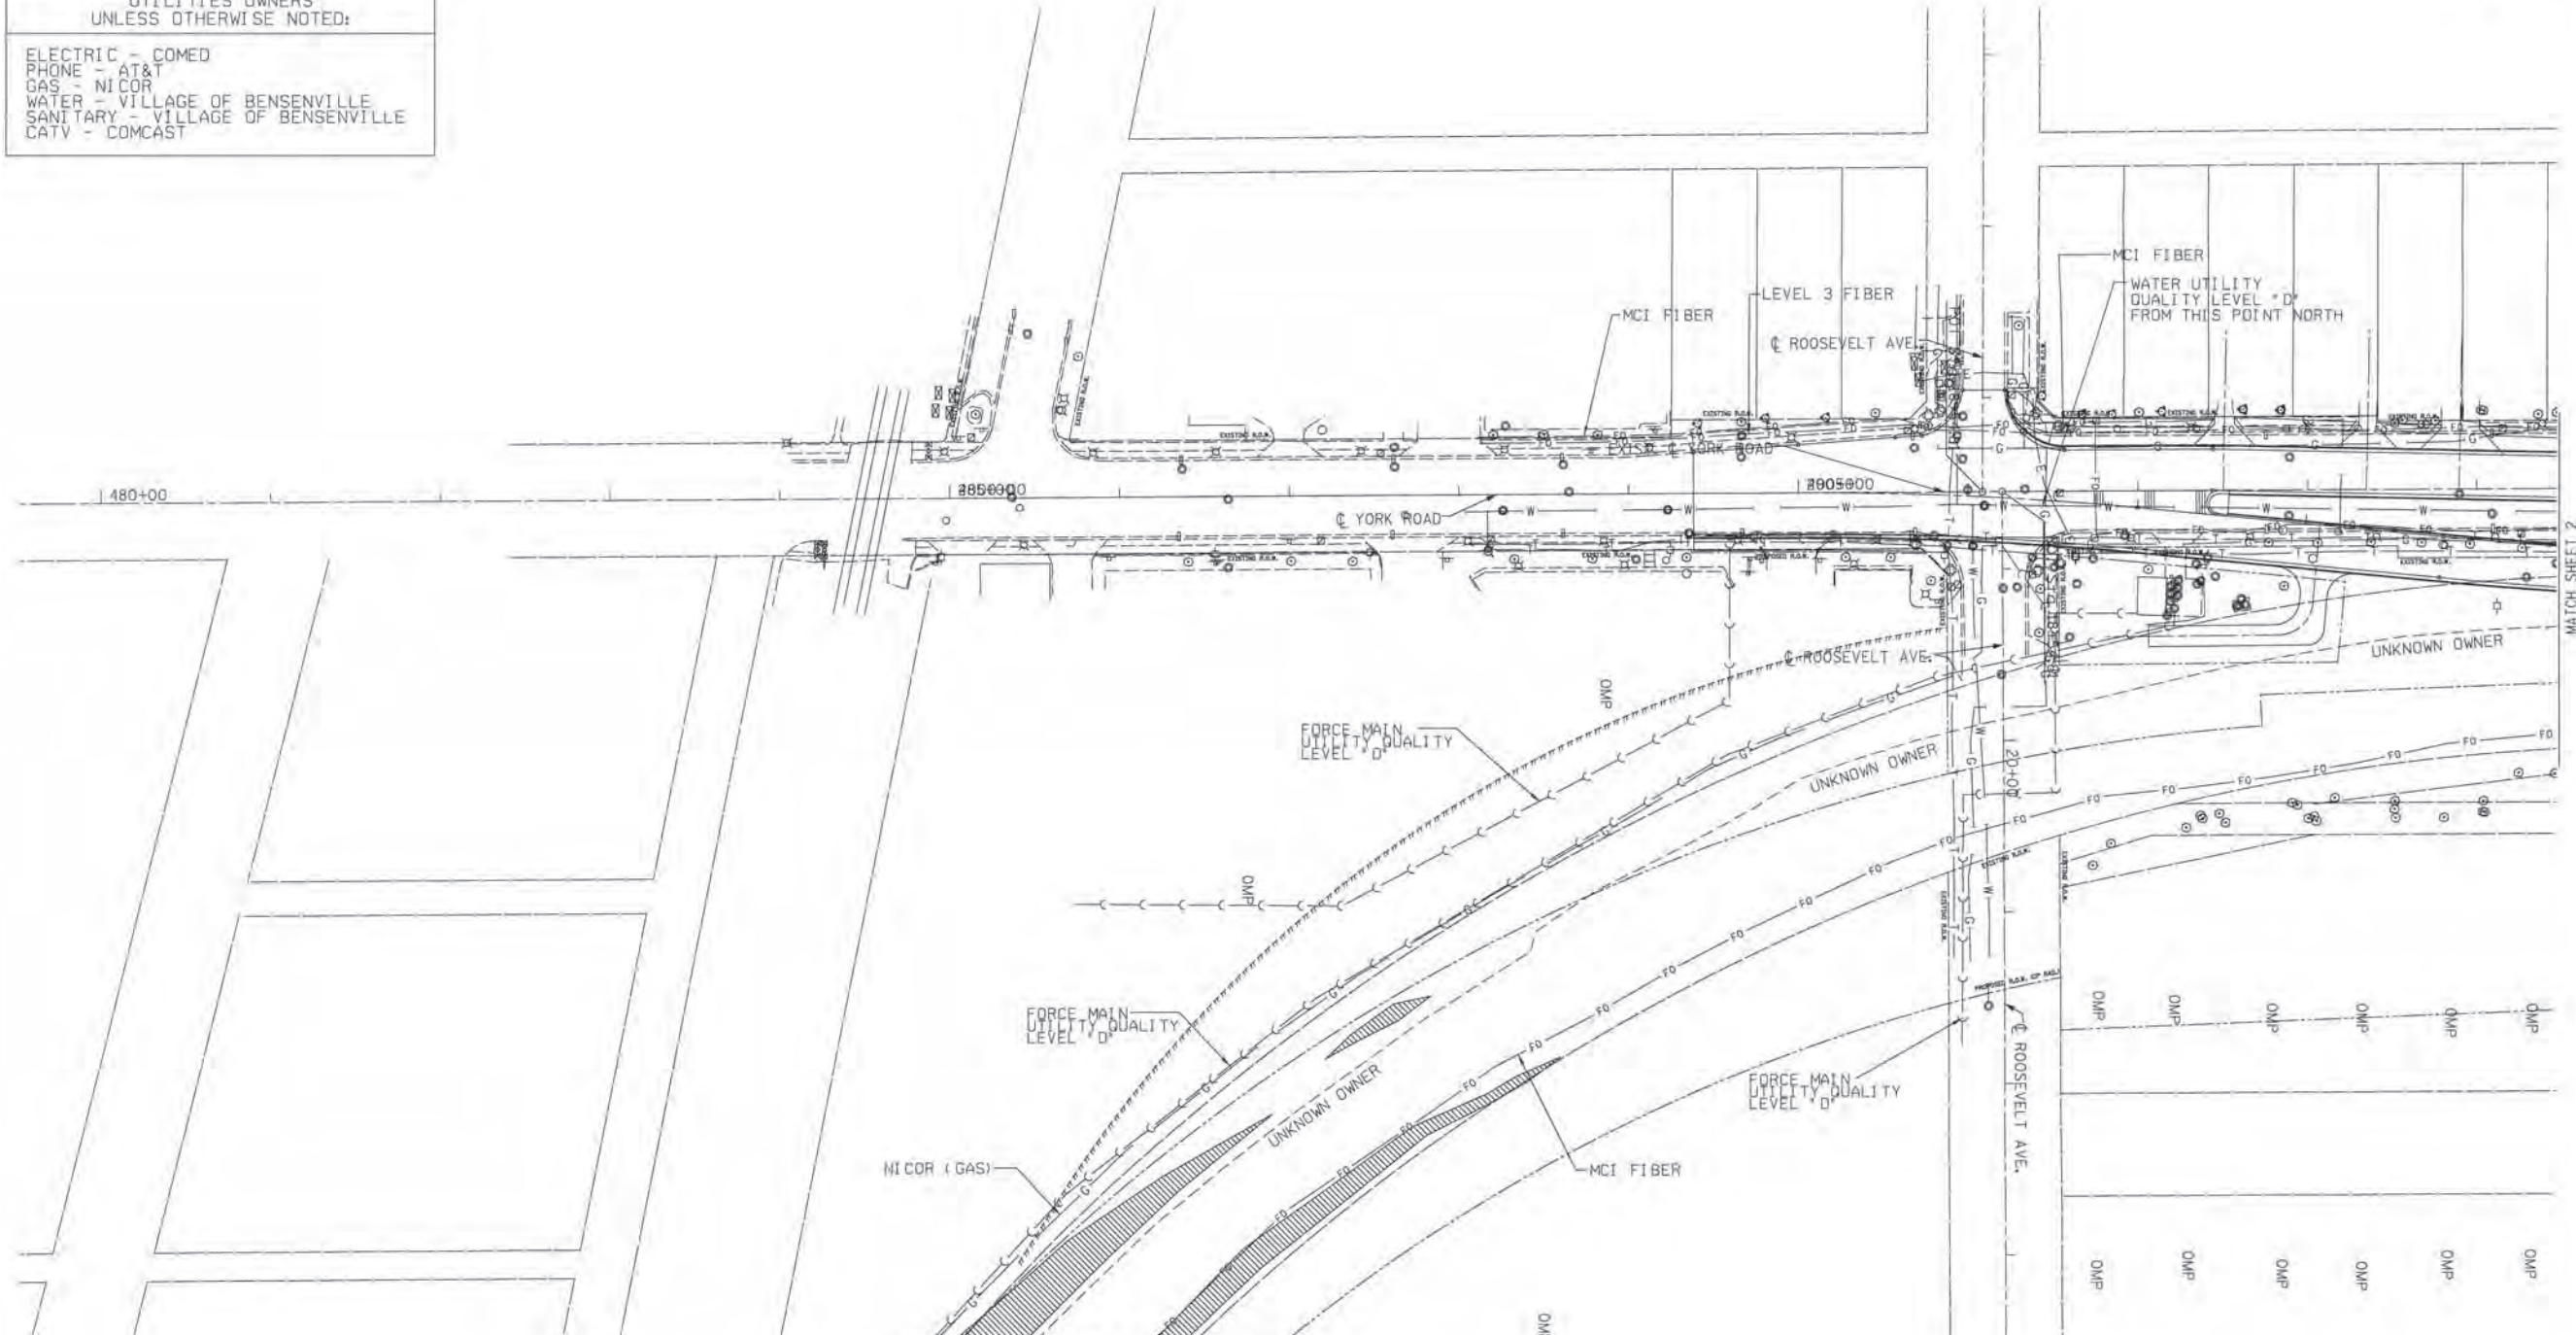

Utilities shown on these plans as depicted in the legend have been investigated by Cardno TBE in accordance with SUE Industry Standards. All other information shown has been provided to Cardno TBE by others. TBE's SUE field investigation was performed 8/2/10 through 11/12/10. Changes to utilities after this date may have been made and therefore may result in variances from this plan. Consideration should be given to updating this plan if deemed advisable prior to final design and construction.


ALL UTILITIES SHOWN QUALITY LEVEL "B"  
UNLESS NOTED OTHERWISE.



|                                                  |                      |         |
|--------------------------------------------------|----------------------|---------|
| Utility Quality Level "A" : Test Hole            | DESIGNED <i>EG</i>   | REVISED |
| Utility Quality Level "B" : Designating          | DRAWN <i>KLC</i>     | REVISED |
| Utility Quality Level "C" : Research with Survey | CHECKED <i>KPS</i>   | REVISED |
| Utility Quality Level "D" : Records Research     | DATE <i>12/06/10</i> | REVISED |

|                      |         |
|----------------------|---------|
| DESIGNED <i>EG</i>   | REVISED |
| DRAWN <i>KLC</i>     | REVISED |
| CHECKED <i>KPS</i>   | REVISED |
| DATE <i>12/06/10</i> | REVISED |

STATE OF ILLINOIS  
DEPARTMENT OF TRANSPORTATION

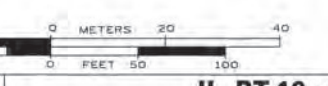

IL RT.19 at York Road  
Bensenville, IL

|                                                 |         |        |                  |           |
|-------------------------------------------------|---------|--------|------------------|-----------|
| F.A. RTE.                                       | SECTION | COUNTY | TOTAL SHEETS     | SHEET NO. |
|                                                 | 32WRS-5 | Cook   | 311              | 109       |
| FED. ROAD DIST. NO. [ILLINOIS] IDOT Project No. |         |        | Contract No. 60Y |           |

TBE Job No. IL09510417  
SUE Plan Page: 5 of 7