


MATCH LINE STATION 2016+50

MATCH LINE STATION 394+50

MATCH LINE STATION 2013+00

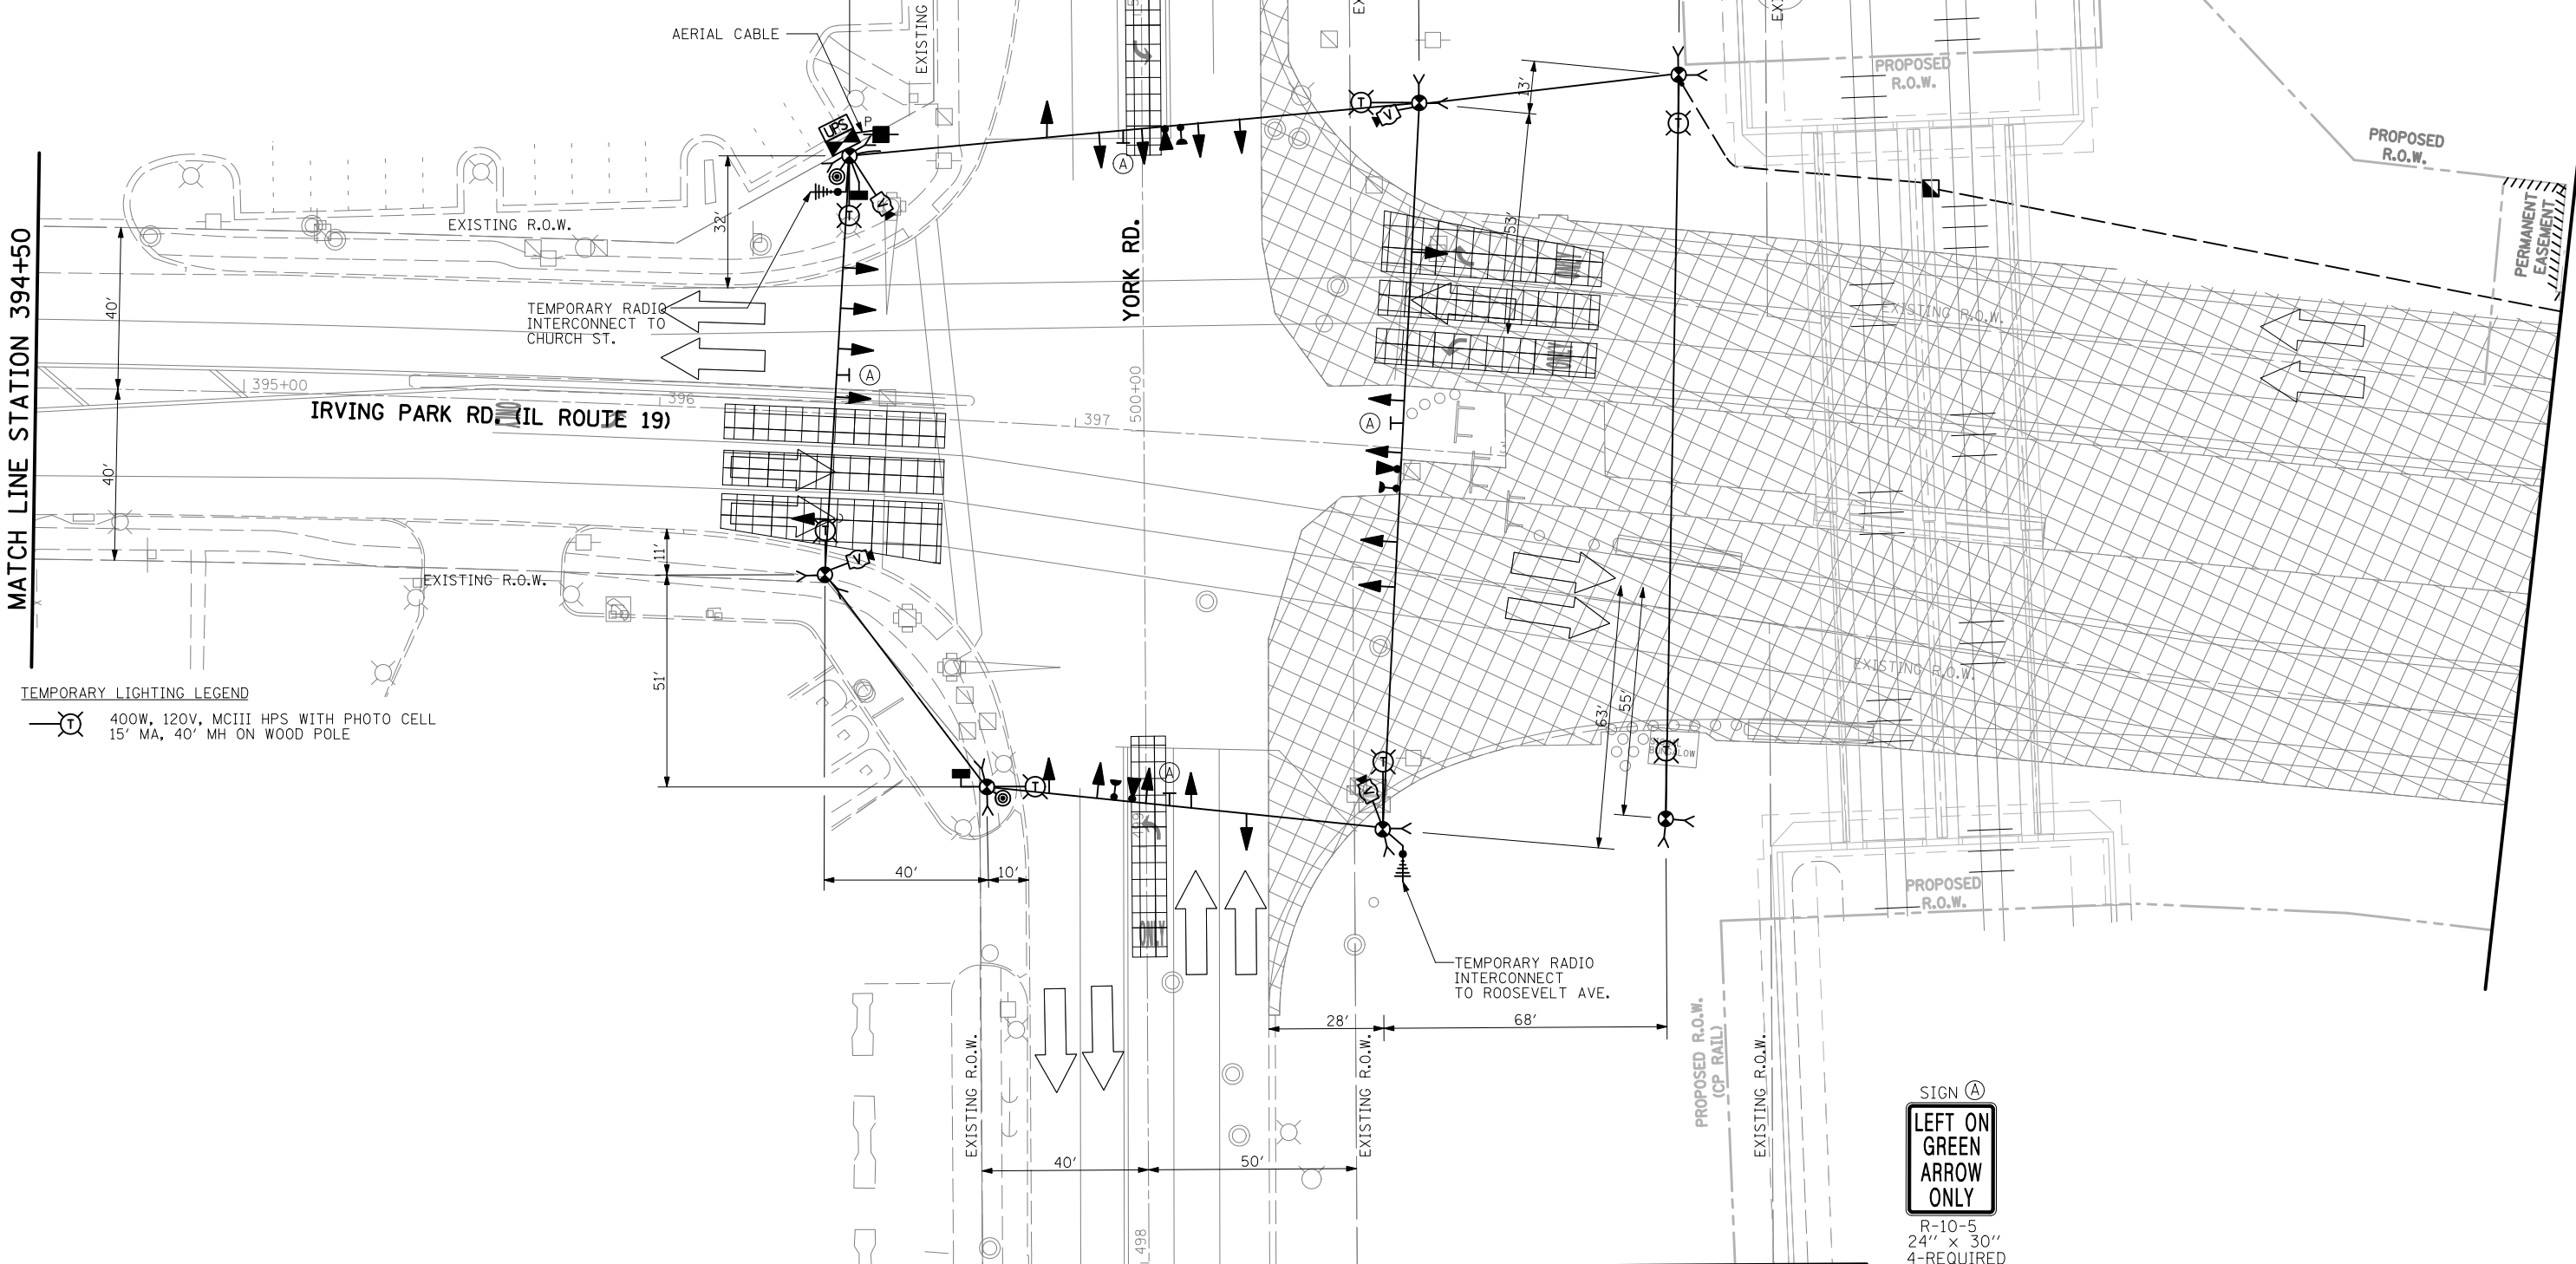

**TEMPORARY LIGHTING LEGEND**  
 400W, 120V, MCIII HPS WITH PHOTO CELL  
 15' MA, 40' MH ON WOOD POLE

SIGN (A)  
**LEFT ON GREEN  
 ARROW  
 ONLY**  
 R-10-5  
 24" x 30"  
 4-REQUIRED

**SINGH**  
 SINGH & ASSOCIATES, INC.  
 CONSULTING ENGINEERS  
 300 W. ADAMS ST.  
 CHICAGO, IL 60606  
 TEL: (312) 629-0240  
 FAX: (312) 629-8449

USER NAME = Singh Office	DESIGNED - VP	REVISED -
	DRAWN - YJ	REVISED -
PLOT SCALE = *SCALE*	CHECKED - LGP/GR	REVISED -
PLOT DATE = 11/15/2012	DATE - 11-02-2012	REVISED -

**STATE OF ILLINOIS  
 DEPARTMENT OF TRANSPORTATION**

**TEMPORARY TRAFFIC SIGNAL INSTALLATION  
 PLAN STAGE 5  
 IL ROUTE 19 (IRVING PARK RD.) AT YORK ROAD**  
 SCALE: 1"=20' SHEET NO. 10 OF 23 SHEETS STA. TO STA.

F.A.U. RTE.	SECTION	COUNTY	TOTAL SHEETS	SHEET NO.
1321	32VB	DUPAGE	371	122
CONTRACT NO. 60W01				
ILLINOIS FED. AID PROJECT				