



TOP PLAN

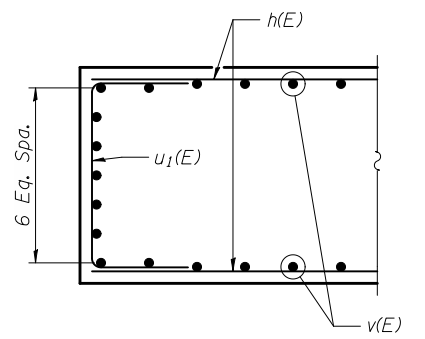

SECTION B-B


Footings and Cap bars not shown for clarity

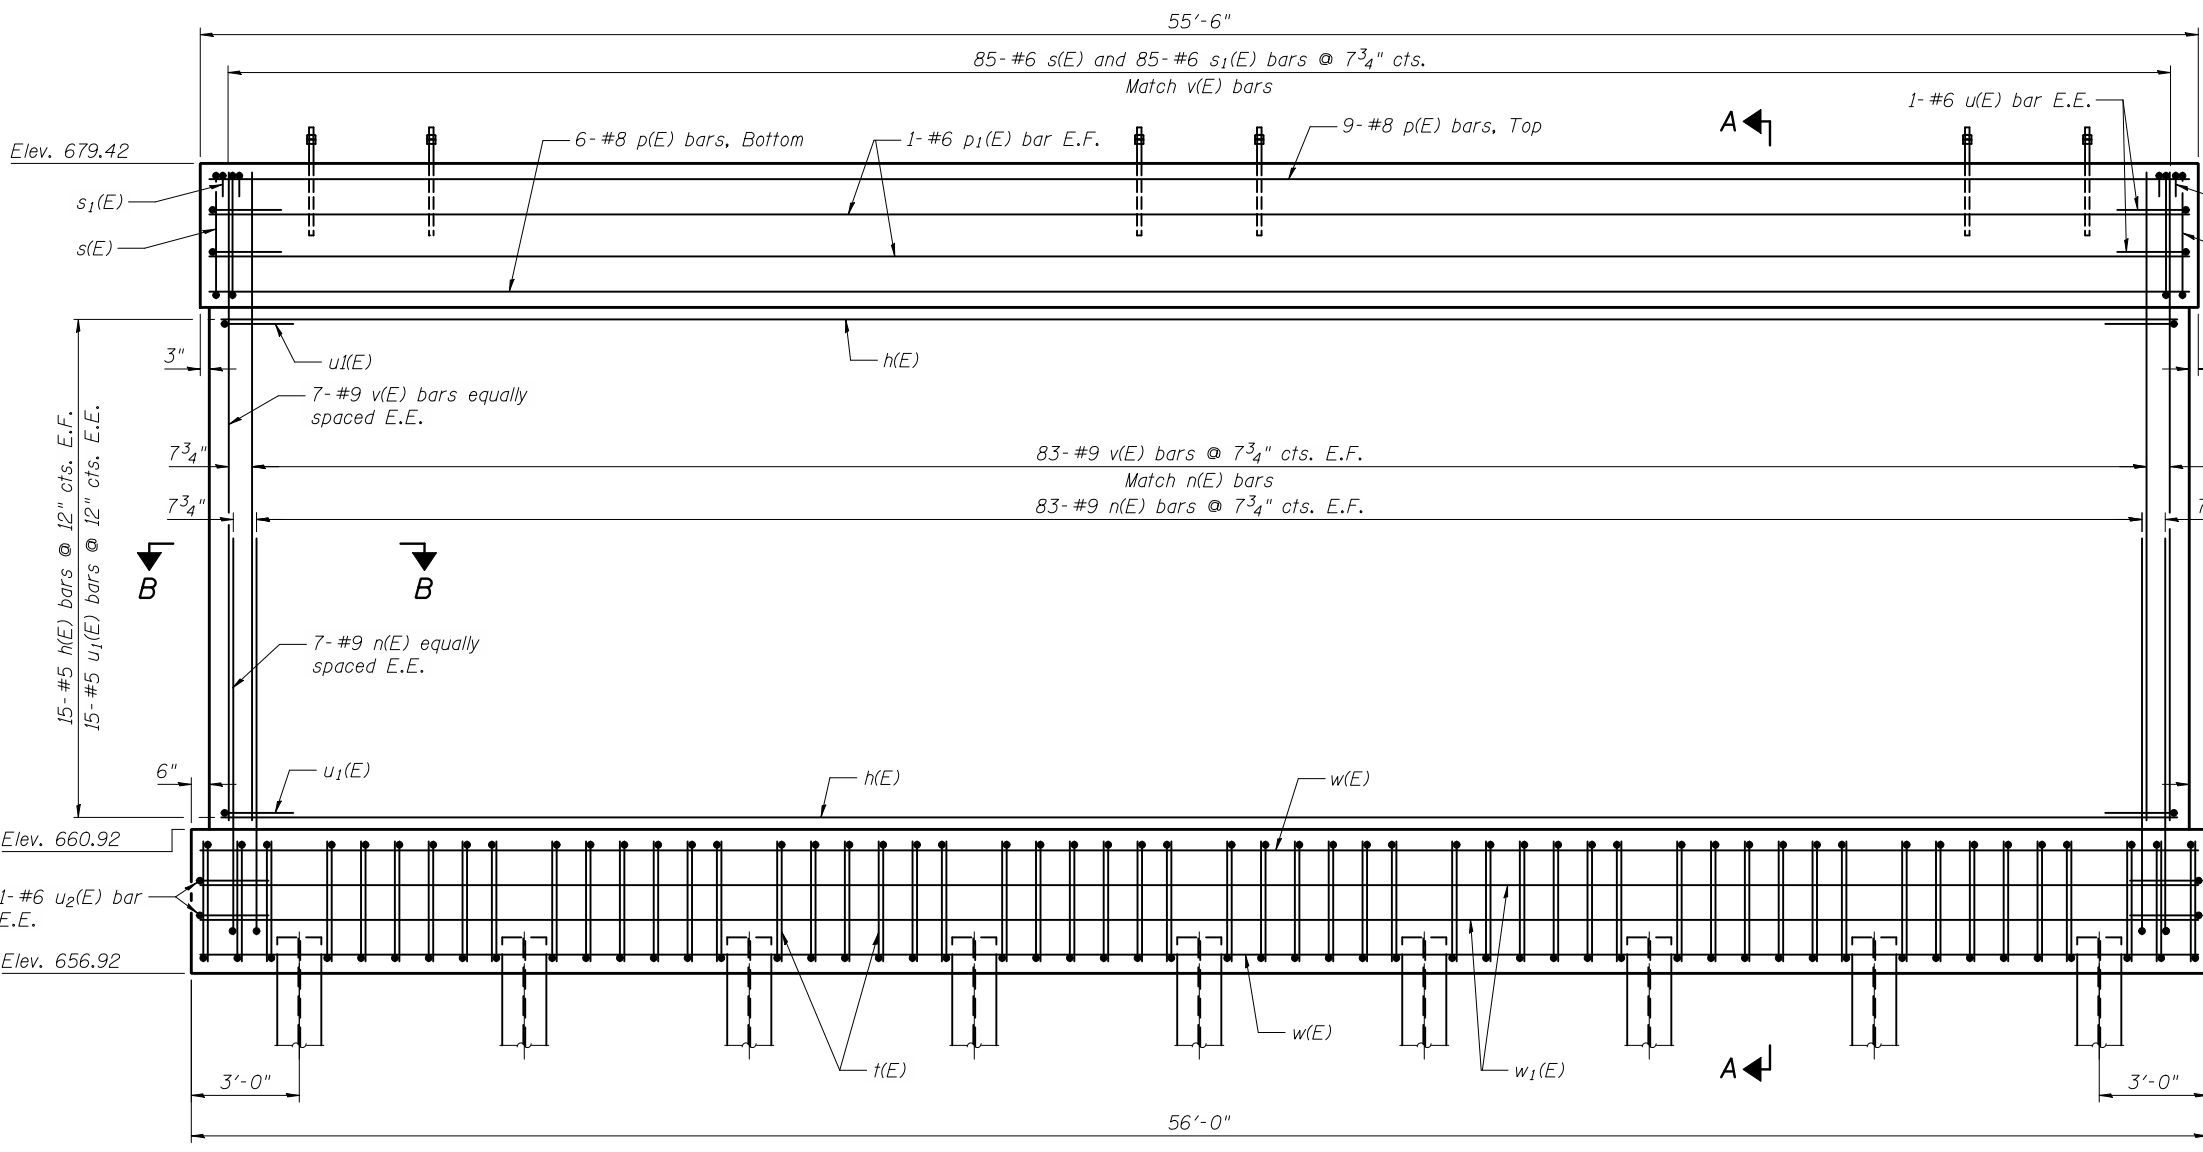

ELEVATION
(Looking North)

Note:
E.E. = Each End
E.F. = Each Face

Note:
For pile spacing,
see Sheet No. 3.

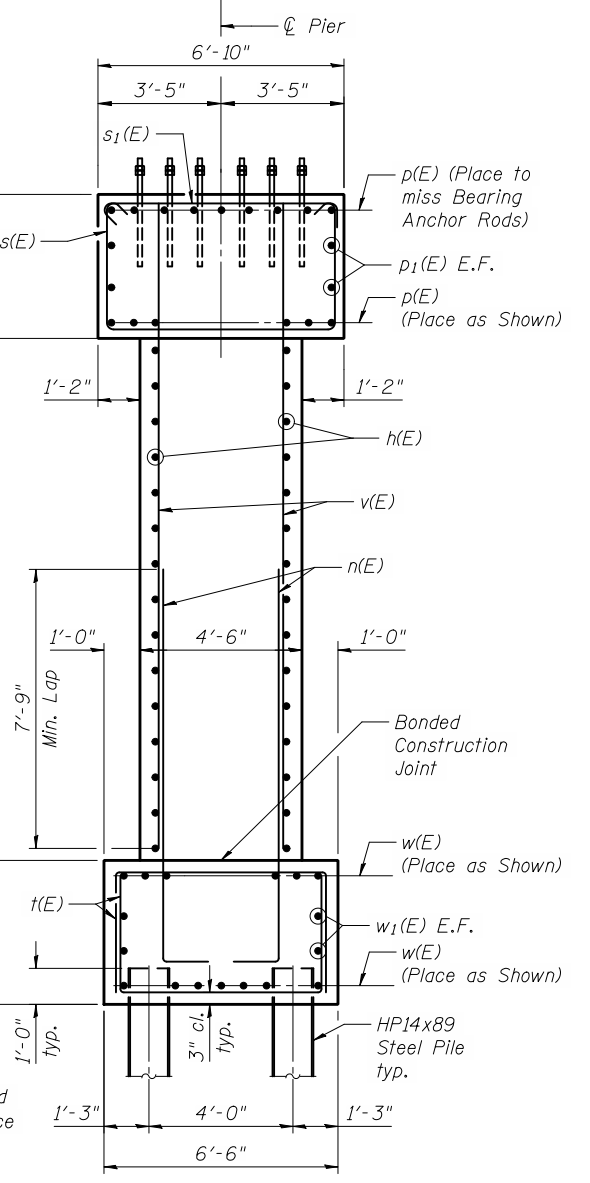

SECTION A-A

11/2/2012 11:26:30 AM
c:\pwworking\oma\0463409\0220226-60B42-036-PRD.DGN
jmiqus



USER NAME = jmiqus	DESIGNED - AMM	REVISED -
FILE NAME = 0220226-60B42-036-PRD.DGN	CHECKED - LAG	REVISED -
PLOT SCALE = NONE	DRAWN - RMA	REVISED -
PLOT DATE = 11/2/2012	CHECKED - AMM	REVISED -

STATE OF ILLINOIS
DEPARTMENT OF TRANSPORTATION

PIER PLAN AND ELEVATION
STRUCTURE NO. 022-0226
SHEET NO. 36 OF 43 SHEETS

F.A.U. RTE.	SECTION	COUNTY	TOTAL SHEETS	SHEET NO.
1321	32VB	DU PAGE	388	177
CONTRACT NO. 60W01				
ILLINOIS FED. AID PROJECT				