


11/2/2012 11:29:19 AM  
 c:\pwworking\oma\0464045\0223125-60842-008-CDT.DGN  
 jmlgus

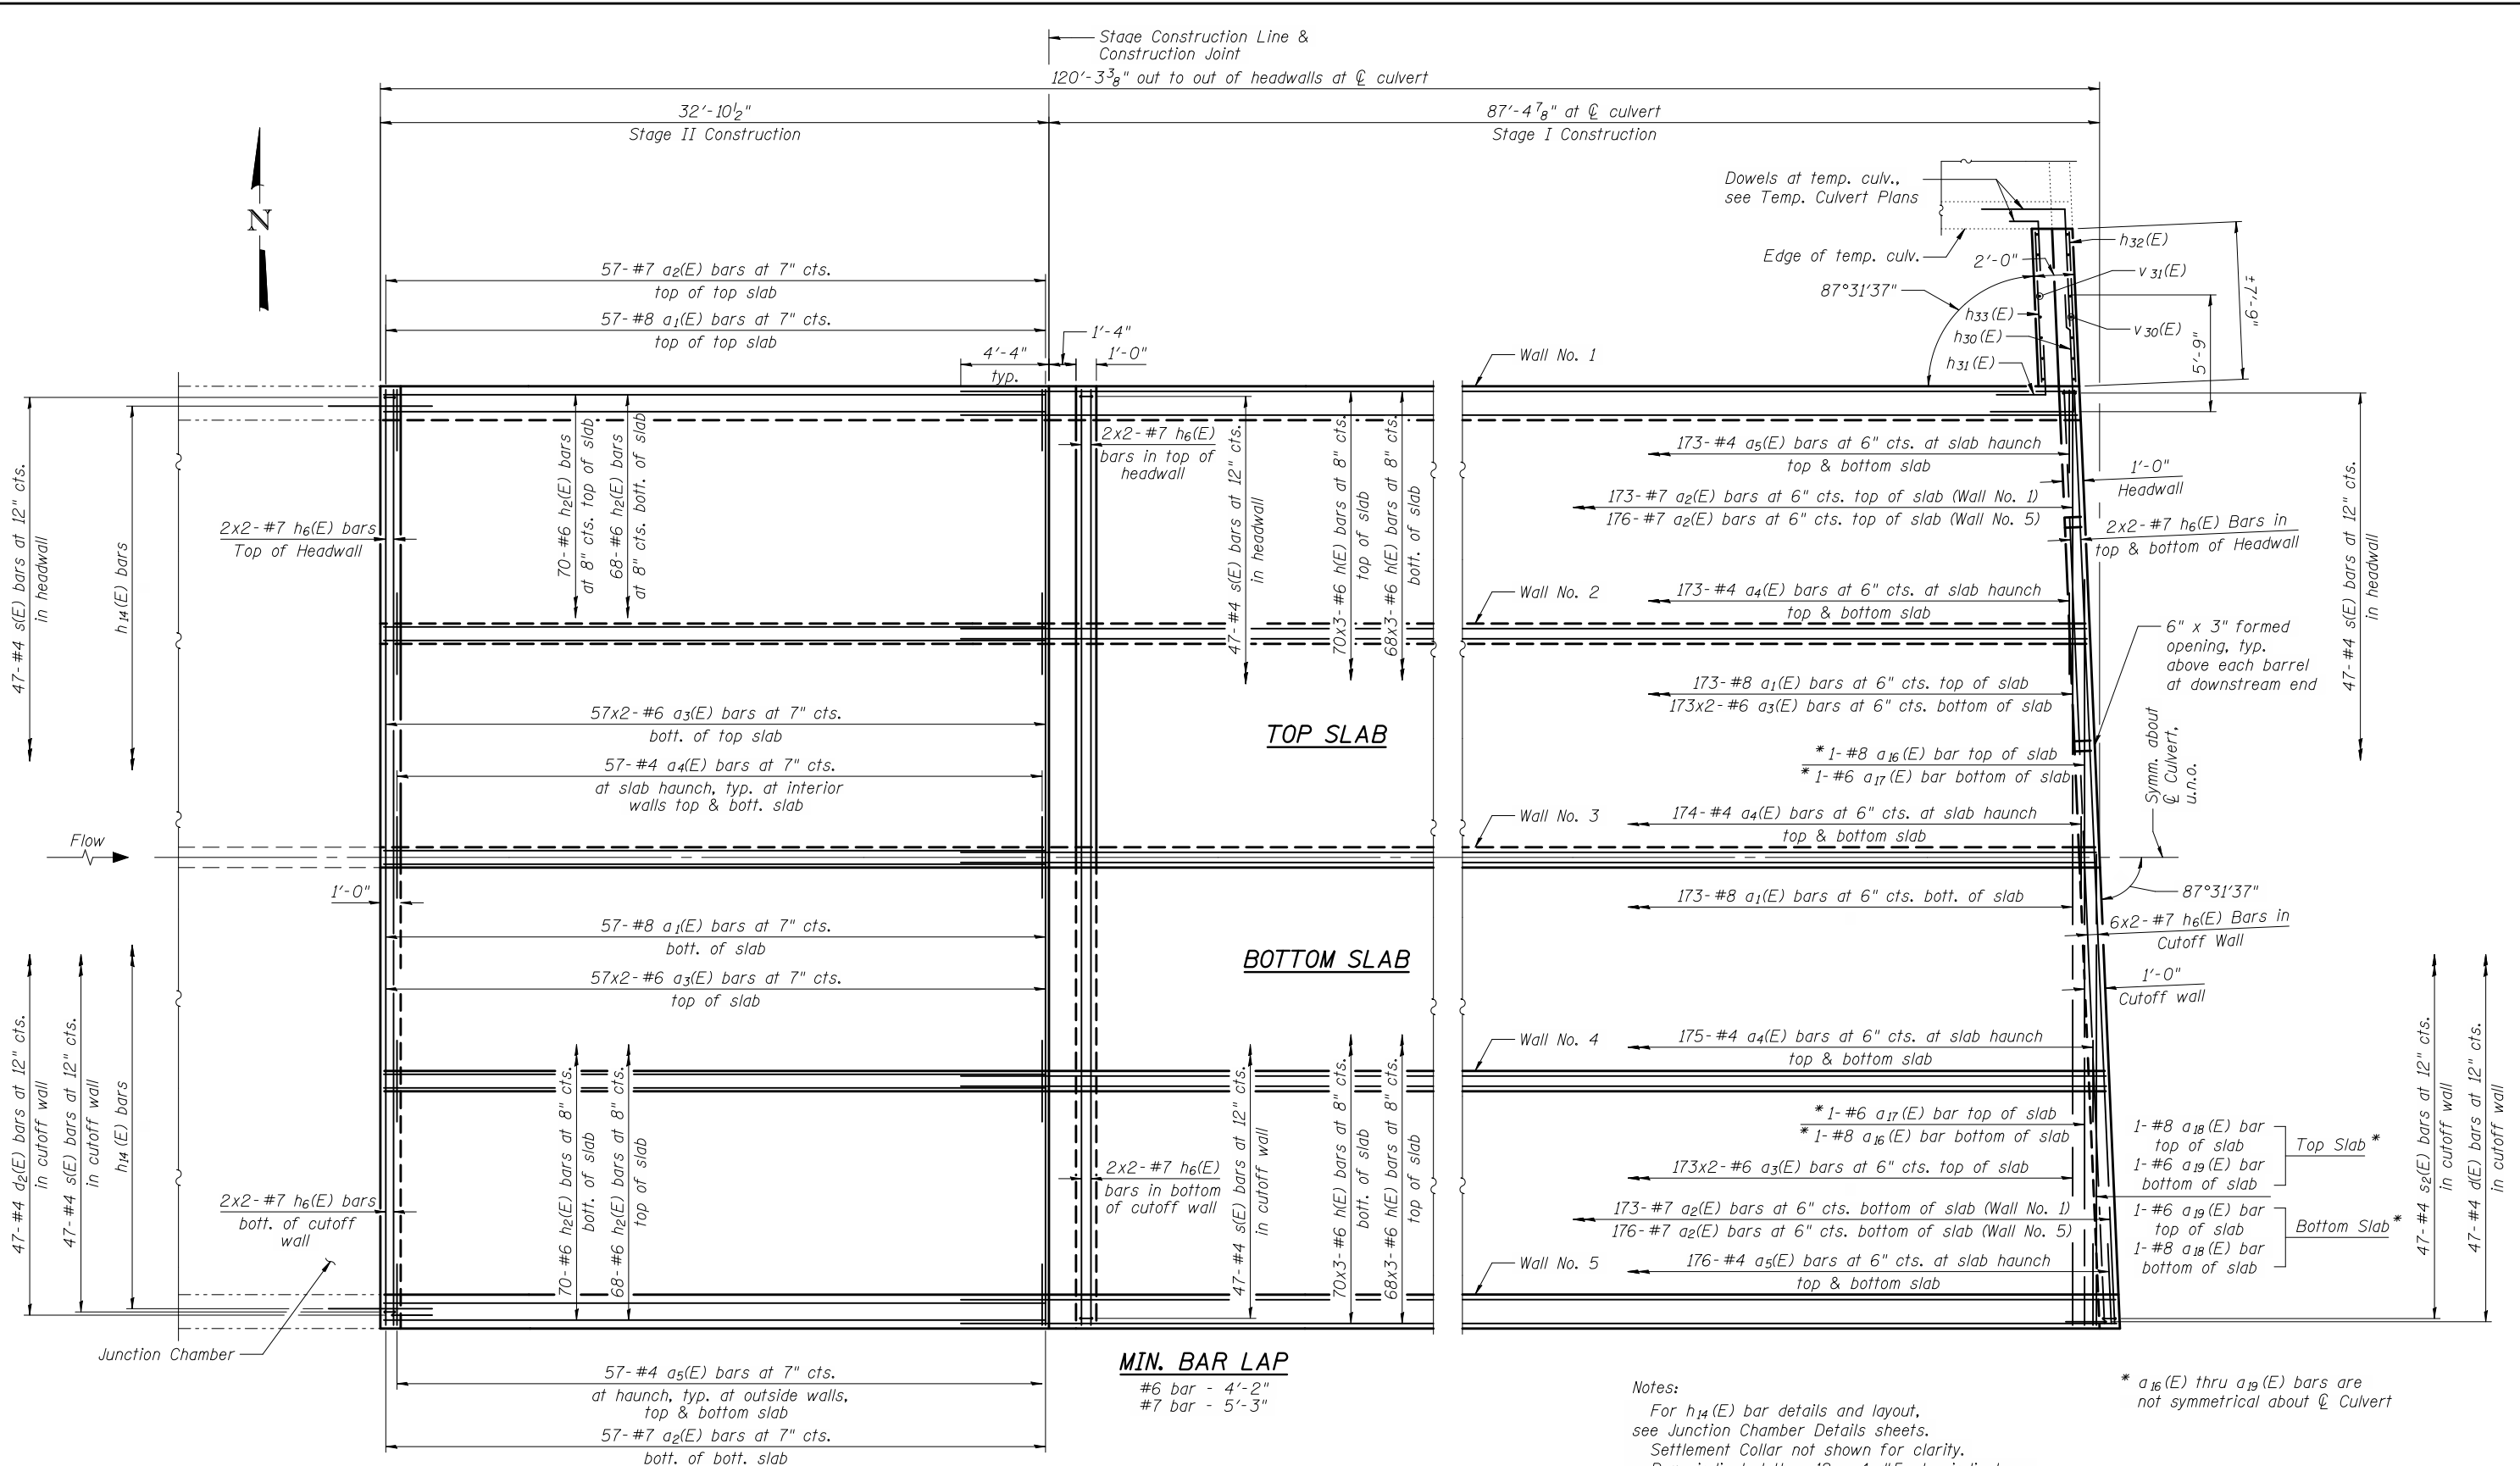

**PLAN**

Haunches not shown for clarity.



USER NAME = jmlgus	DESIGNED - DLO	REVISED -
FILE NAME = 0223125-60842-008-CDT.DGN	CHECKED - LJC	REVISED -
PLOT SCALE = NONE	DRAWN - RMA	REVISED -
PLOT DATE = 11/2/2012	CHECKED - LGP	REVISED -

**STATE OF ILLINOIS  
 DEPARTMENT OF TRANSPORTATION**

**4 CELL BOX CULVERT DETAILS  
 STRUCTURE NO. 022-3125**

SHEET NO. 8 OF 13 SHEETS

F.A.P. RTE. 345A	SECTION 32VB	COUNTY DU PAGE	TOTAL SHEETS 388	SHEET NO. 197
CONTRACT NO. 60W01				

ILLINOIS FED. AID PROJECT