
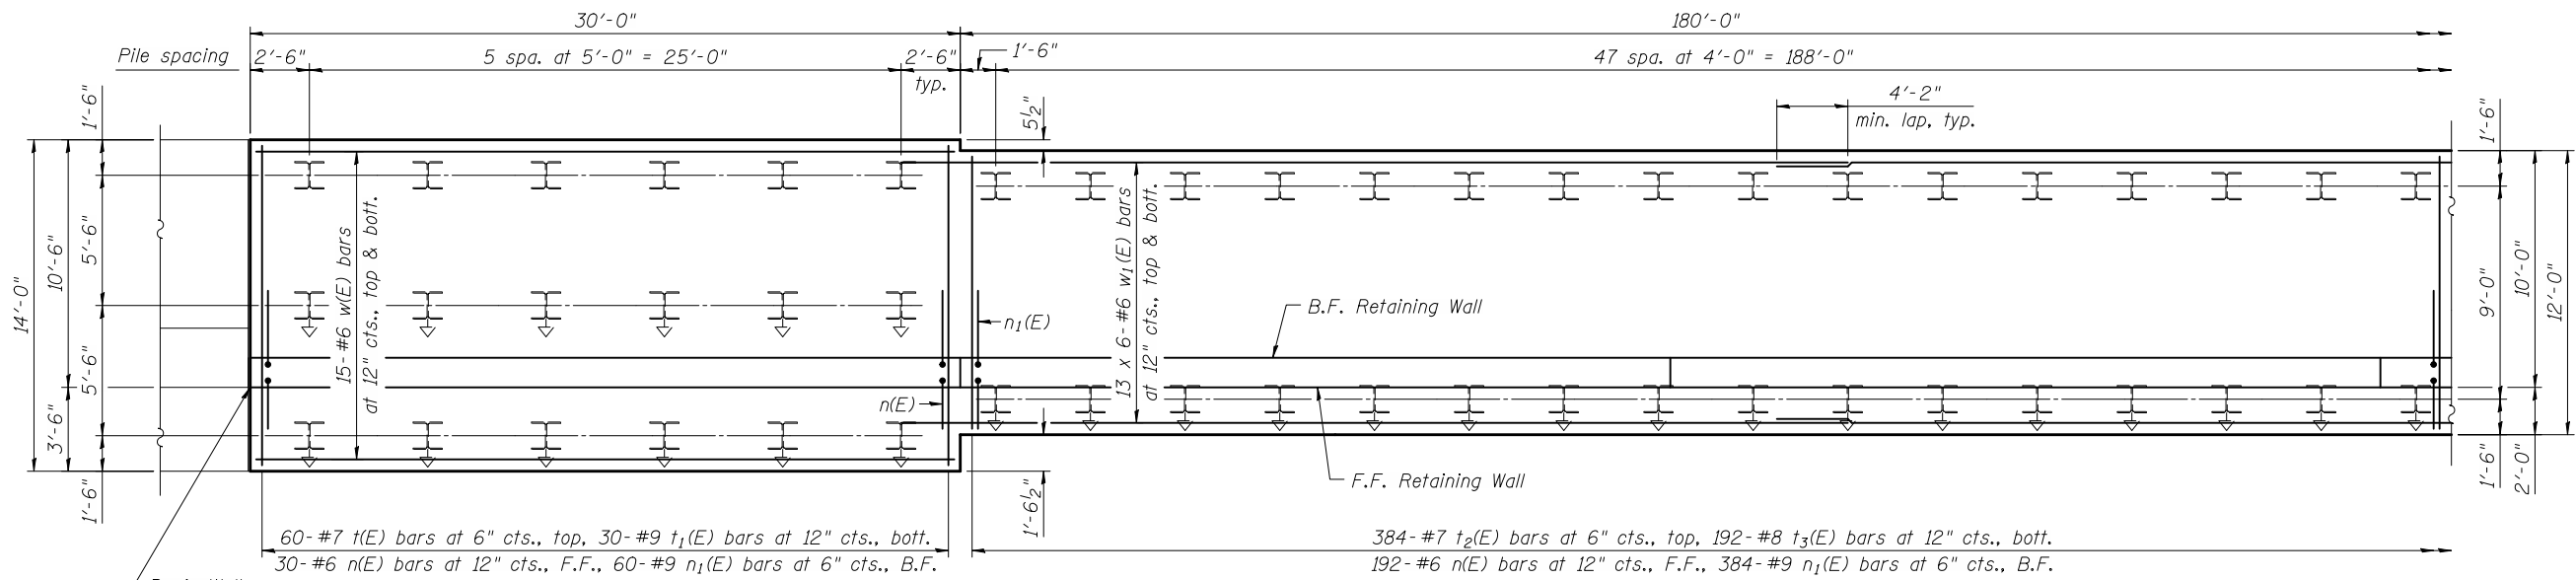


PARTIAL ELEVATION - CPR RW-1
(Front Face Looking West)

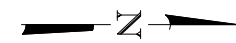

PARTIAL FOOTING PLAN - CPR RW-1

NOTES:

1. See Sheet 4 for Joint Details.

cc:\pwworking\oma\d0593503\WXXX-60B42-007-WEL.DGN
jmlgus

11/2/2012 11:30:55 AM



USER NAME = jmlgus
FILE NAME = WXXX-60B42-007-WEL.DGN
PLOT SCALE = NONE
PLOT DATE = 11/2/2012

DESIGNED - BWC
CHECKED - JAR
DRAWN - JM
CHECKED - JAR

REVISED -
REVISED -
REVISED -
REVISED -

**STATE OF ILLINOIS
DEPARTMENT OF TRANSPORTATION**

**CPR RW-1 PLAN AND ELEVATION
CPR RETAINING WALLS**

SHEET NO. 7 OF 42 SHEETS

F.A.P. RTE.	SECTION	COUNTY	TOTAL SHEETS	SHEET NO.
345A	32VB	DU PAGE	388	209
CONTRACT NO. 60W01				
ILLINOIS FED. AID PROJECT				