
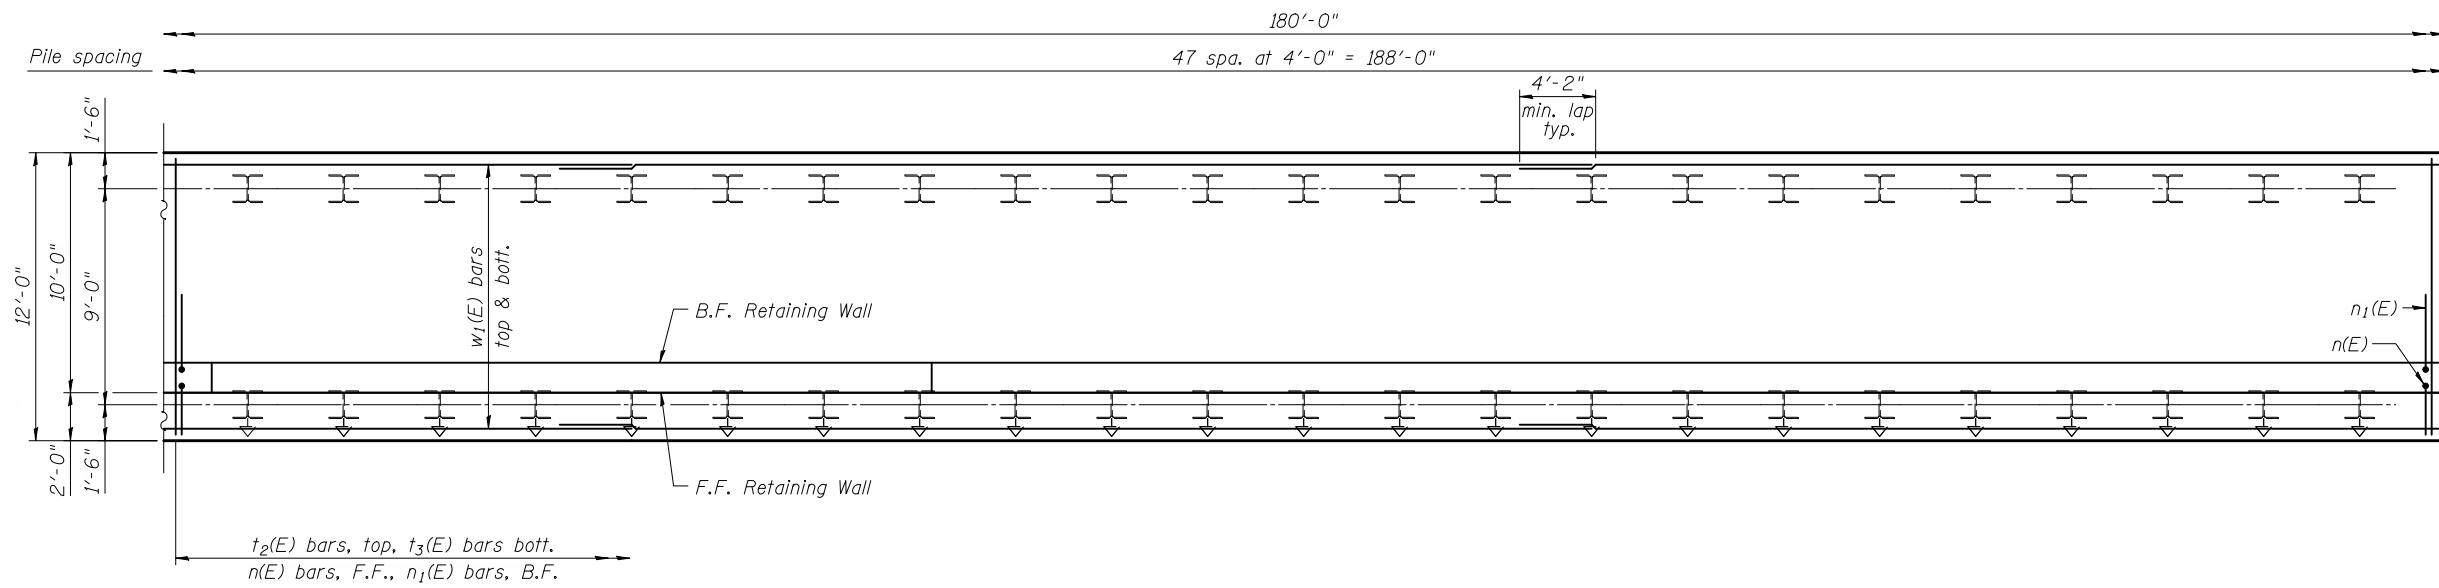


**PARTIAL ELEVATION - CPR RW-1**  
(Front Face Looking West)

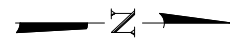

**PARTIAL FOOTING PLAN - CPR RW-1**

cc:\pwworking\oma\0593503\WXXX-60842-007-WEL.DGN  
jmlgus

11/2/2012 11:30:57 AM



USER NAME = jmlgus	DESIGNED - BWC	REVISED -
FILE NAME = WXXX-60842-007-WEL.DGN	CHECKED - JAR	REVISED -
PLOT SCALE = NONE	DRAWN - JM	REVISED -
PLOT DATE = 11/2/2012	CHECKED - JAR	REVISED -

**STATE OF ILLINOIS  
DEPARTMENT OF TRANSPORTATION**

**CPR RW-1 PLAN AND ELEVATION  
CPR RETAINING WALLS**

SHEET NO. 8 OF 42 SHEETS

F.A.P. RTE.	SECTION	COUNTY	TOTAL SHEETS	SHEET NO.
345A	32VB	DU PAGE	388	210
CONTRACT NO. 60W01				

ILLINOIS FED. AID PROJECT