


PARTIAL ELEVATION - CPR RW-4
(Front Face Looking East)

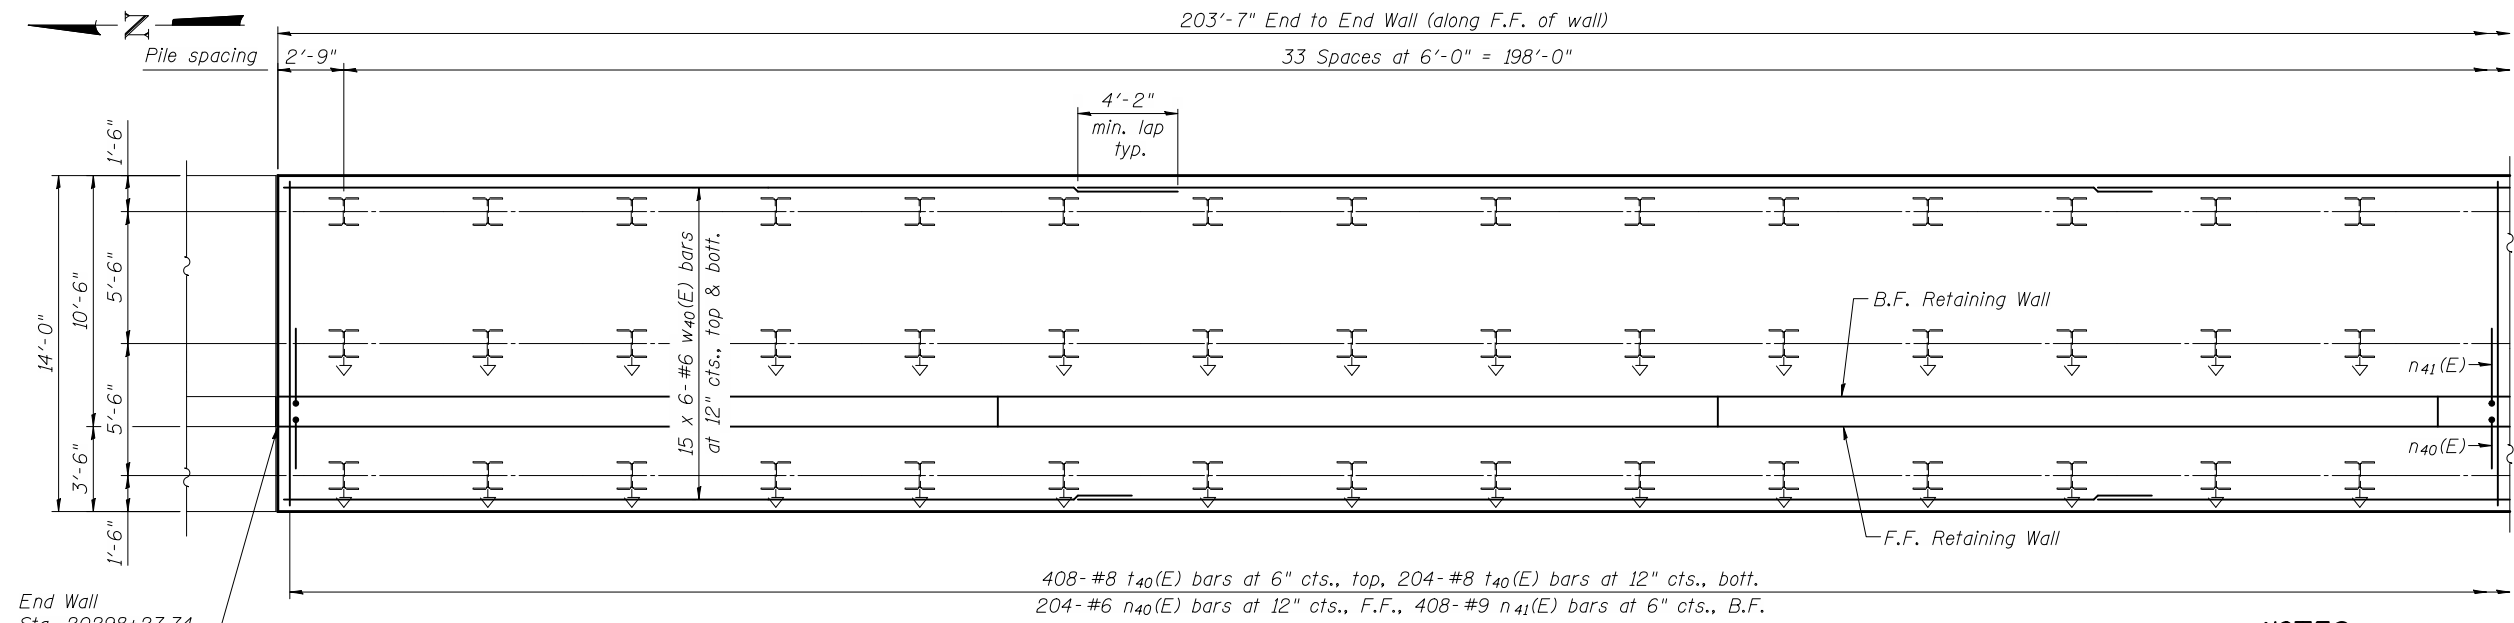

PARTIAL FOOTING PLAN - CPR RW-4

NOTES:
1. See Sheet 4 for Joint Details.

cc:\pwworking\oma\0593503\WXXX-60B42-020-WEL.DGN
jmlgus

11/2/2012 11:31:28 AM



USER NAME = jmlgus	DESIGNED - BWC	REVISED -
FILE NAME = WXXX-60B42-020-WEL.DGN	CHECKED - JAR	REVISED -
PLOT SCALE = NONE	DRAWN - JM	REVISED -
PLOT DATE = 11/2/2012	CHECKED - JAR	REVISED -

**STATE OF ILLINOIS
DEPARTMENT OF TRANSPORTATION**

**CPR RW-4 PLAN AND ELEVATION
CPR RETAINING WALLS**

SHEET NO. 20 OF 42 SHEETS

F.A.P. RTE. 345A	SECTION 32VB	COUNTY	TOTAL SHEETS 388	SHEET NO. 222
CONTRACT NO. 60W01				
ILLINOIS FED. AID PROJECT				