

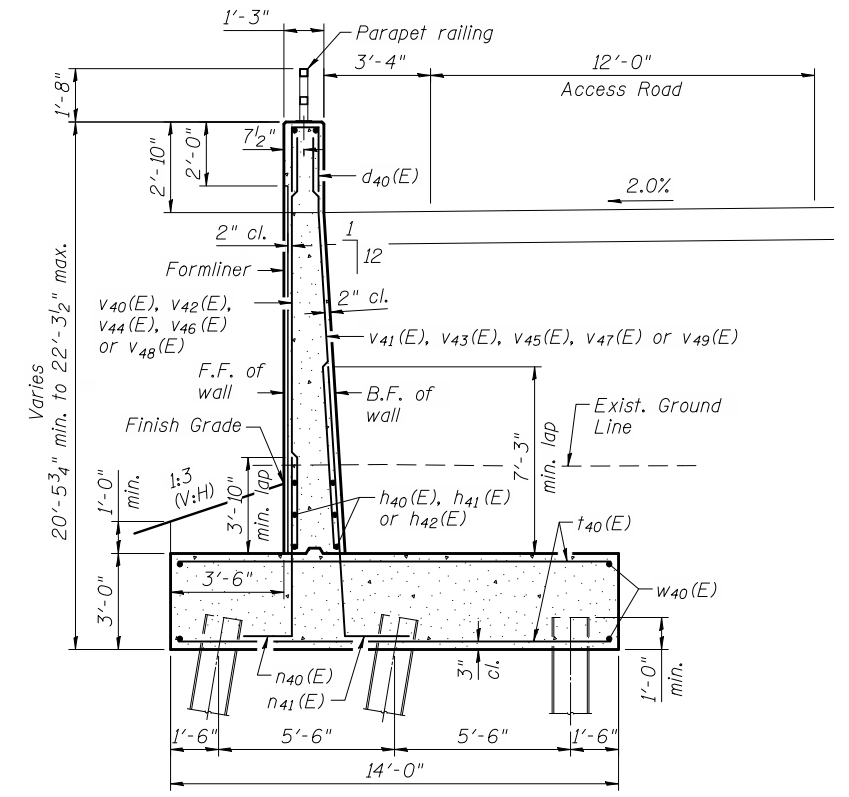


**PARTIAL ELEVATION - CPR RW-4**  
(Front Face Looking East)

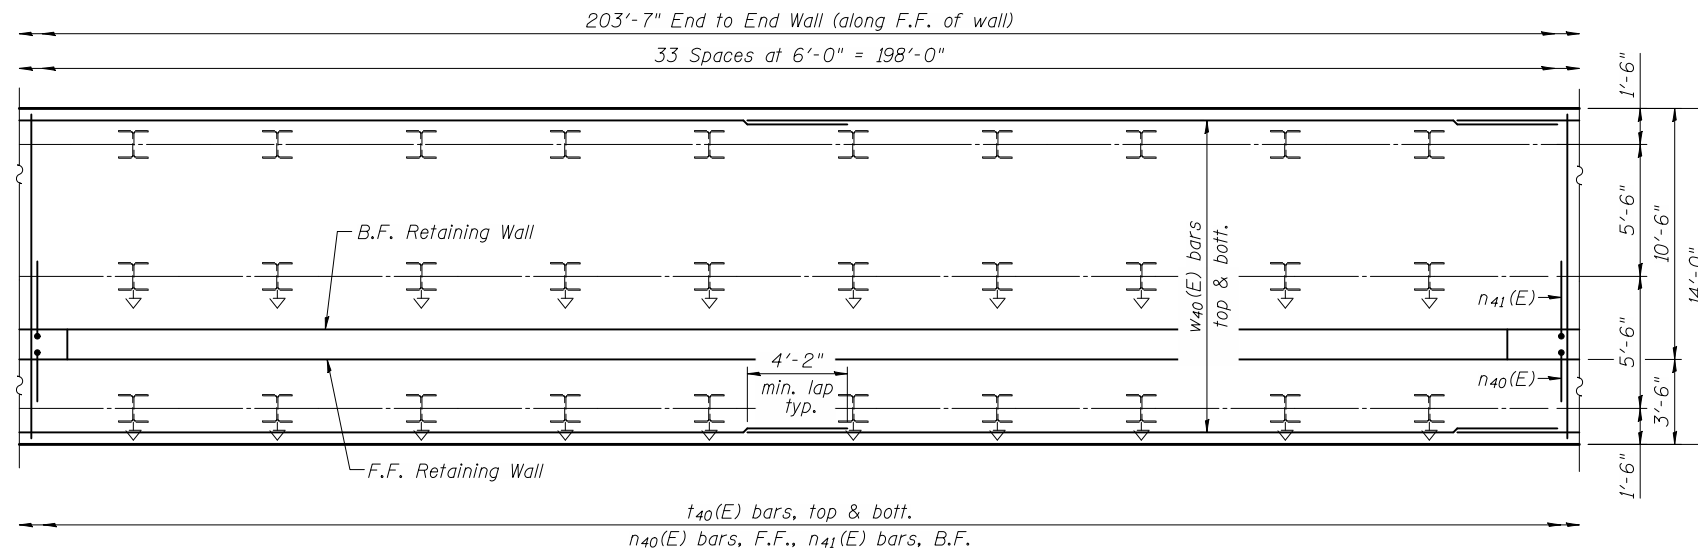

**SECTION A-A**  
(Looking upstation)

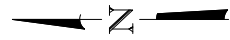

**PARTIAL FOOTING PLAN - CPR RW-4**

11/2/2012 11:31:23 AM  
c:\pwworking\oma\d0593503\WXXX-60B42-020-WEL.DGN  
jmgus



USER NAME = jmgus	DESIGNED - BWC	REVISED -
FILE NAME = WXXX-60B42-020-WEL.DGN	CHECKED - JAR	REVISED -
PLOT SCALE = NONE	DRAWN - JM	REVISED -
PLOT DATE = 11/2/2012	CHECKED - JAR	REVISED -

**STATE OF ILLINOIS**  
**DEPARTMENT OF TRANSPORTATION**

**CPR RW-4 PLAN AND ELEVATION**  
**CPR RETAINING WALLS**

SHEET NO. 21 OF 42 SHEETS

F.A.P. RTE.	SECTION	COUNTY	TOTAL SHEETS	SHEET NO.
345A	32VB	DU PAGE	388	223
CONTRACT NO. 60W01				
ILLINOIS FED. AID PROJECT				