


PARTIAL ELEVATION - CPR RW-5
(Front Face Looking East)

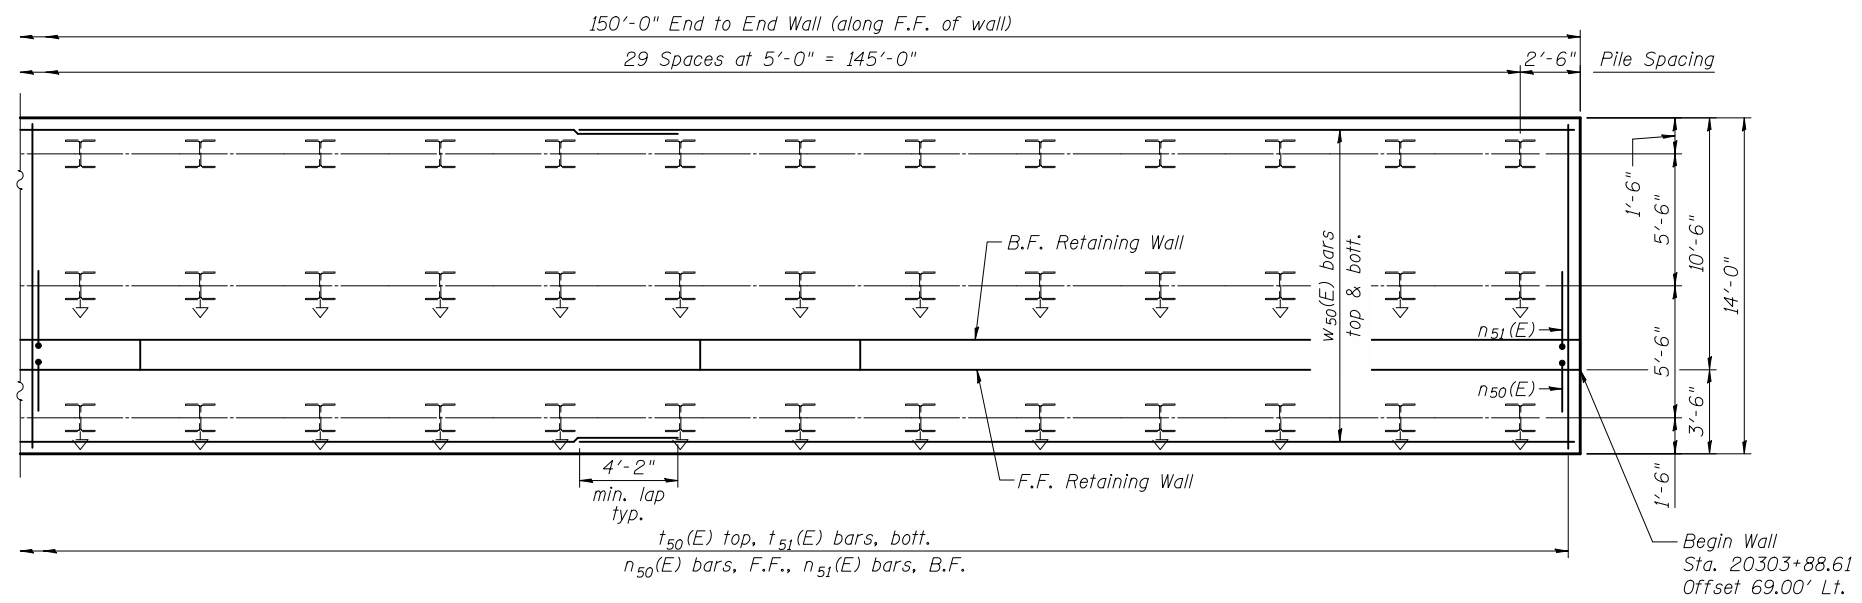

PARTIAL FOOTING PLAN - CPR RW-5

ca:\pwworking\oma\d0593503\WXXX-60B42-023-WEL.DGN
jmgus

11/2/2012 11:31:33 AM



| | | |
|------------------------------------|----------------|-----------|
| USER NAME = jmgus | DESIGNED - BWC | REVISED - |
| FILE NAME = WXXX-60B42-023-WEL.DGN | CHECKED - JAR | REVISED - |
| PLOT SCALE = NONE | DRAWN - JM | REVISED - |
| PLOT DATE = 11/2/2012 | CHECKED - JAR | REVISED - |

**STATE OF ILLINOIS
DEPARTMENT OF TRANSPORTATION**

**CPR RW-5 PLAN AND ELEVATION
CPR RETAINING WALLS**

SHEET NO. 24 OF 42 SHEETS

| | | | | |
|--------------------|---------|---------|--------------|-----------|
| F.A.P. RTE. | SECTION | COUNTY | TOTAL SHEETS | SHEET NO. |
| 345A | 32VB | DU PAGE | 388 | 226 |
| CONTRACT NO. 60W01 | | | | |

ILLINOIS FED. AID PROJECT