
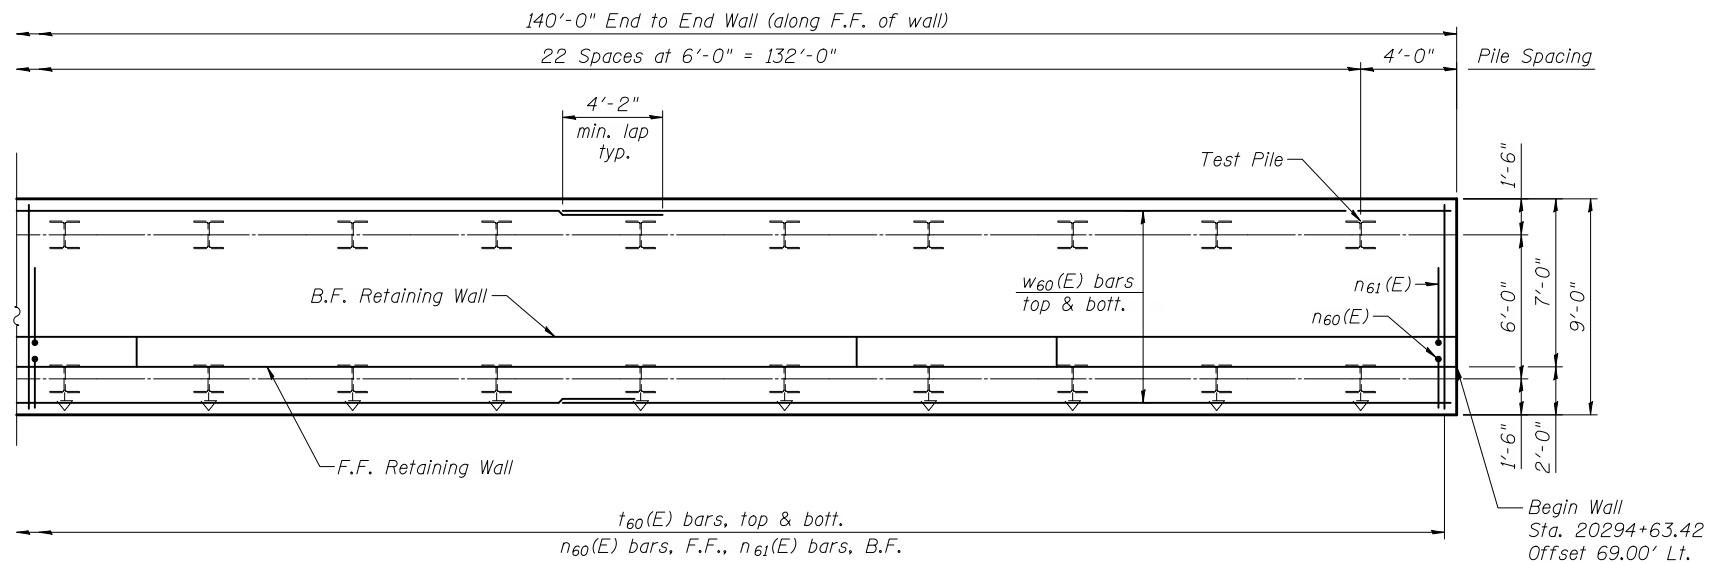


**PARTIAL ELEVATION - CPR RW-6**  
(Front Face Looking East)

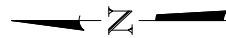

**PARTIAL FOOTING PLAN - CPR RW-6**

ca:\pwworking\oma\0593503\WXXX-60B42-026-WEL.DGN  
jmgus

11/2/2012  
11:31:49 AM



USER NAME = jmgus	DESIGNED - BWC	REVISED -
FILE NAME = WXXX-60B42-026-WEL.DGN	CHECKED - JAR	REVISED -
PLOT SCALE = NONE	DRAWN - JM	REVISED -
PLOT DATE = 11/2/2012	CHECKED - JAR	REVISED -

**STATE OF ILLINOIS  
DEPARTMENT OF TRANSPORTATION**

**CPR RW-6 PLAN AND ELEVATION  
CPR RETAINING WALLS**

SHEET NO. 27 OF 42 SHEETS

F.A.P. RTE.	SECTION	COUNTY	TOTAL SHEETS	SHEET NO.
345A	32VB		388	229
CONTRACT NO. 60W01				
ILLINOIS FED. AID PROJECT				