


DATE	
BY	
FINAL SURVEY	SURVEYED
NOTE BOOK	PLOTTED
NO.	TEMPLATE
	AREAS CHECKED

DATE	
BY	
ORIGINAL SURVEY	SURVEYED
NOTE BOOK	PLOTTED
NO.	TEMPLATE
	AREAS CHECKED

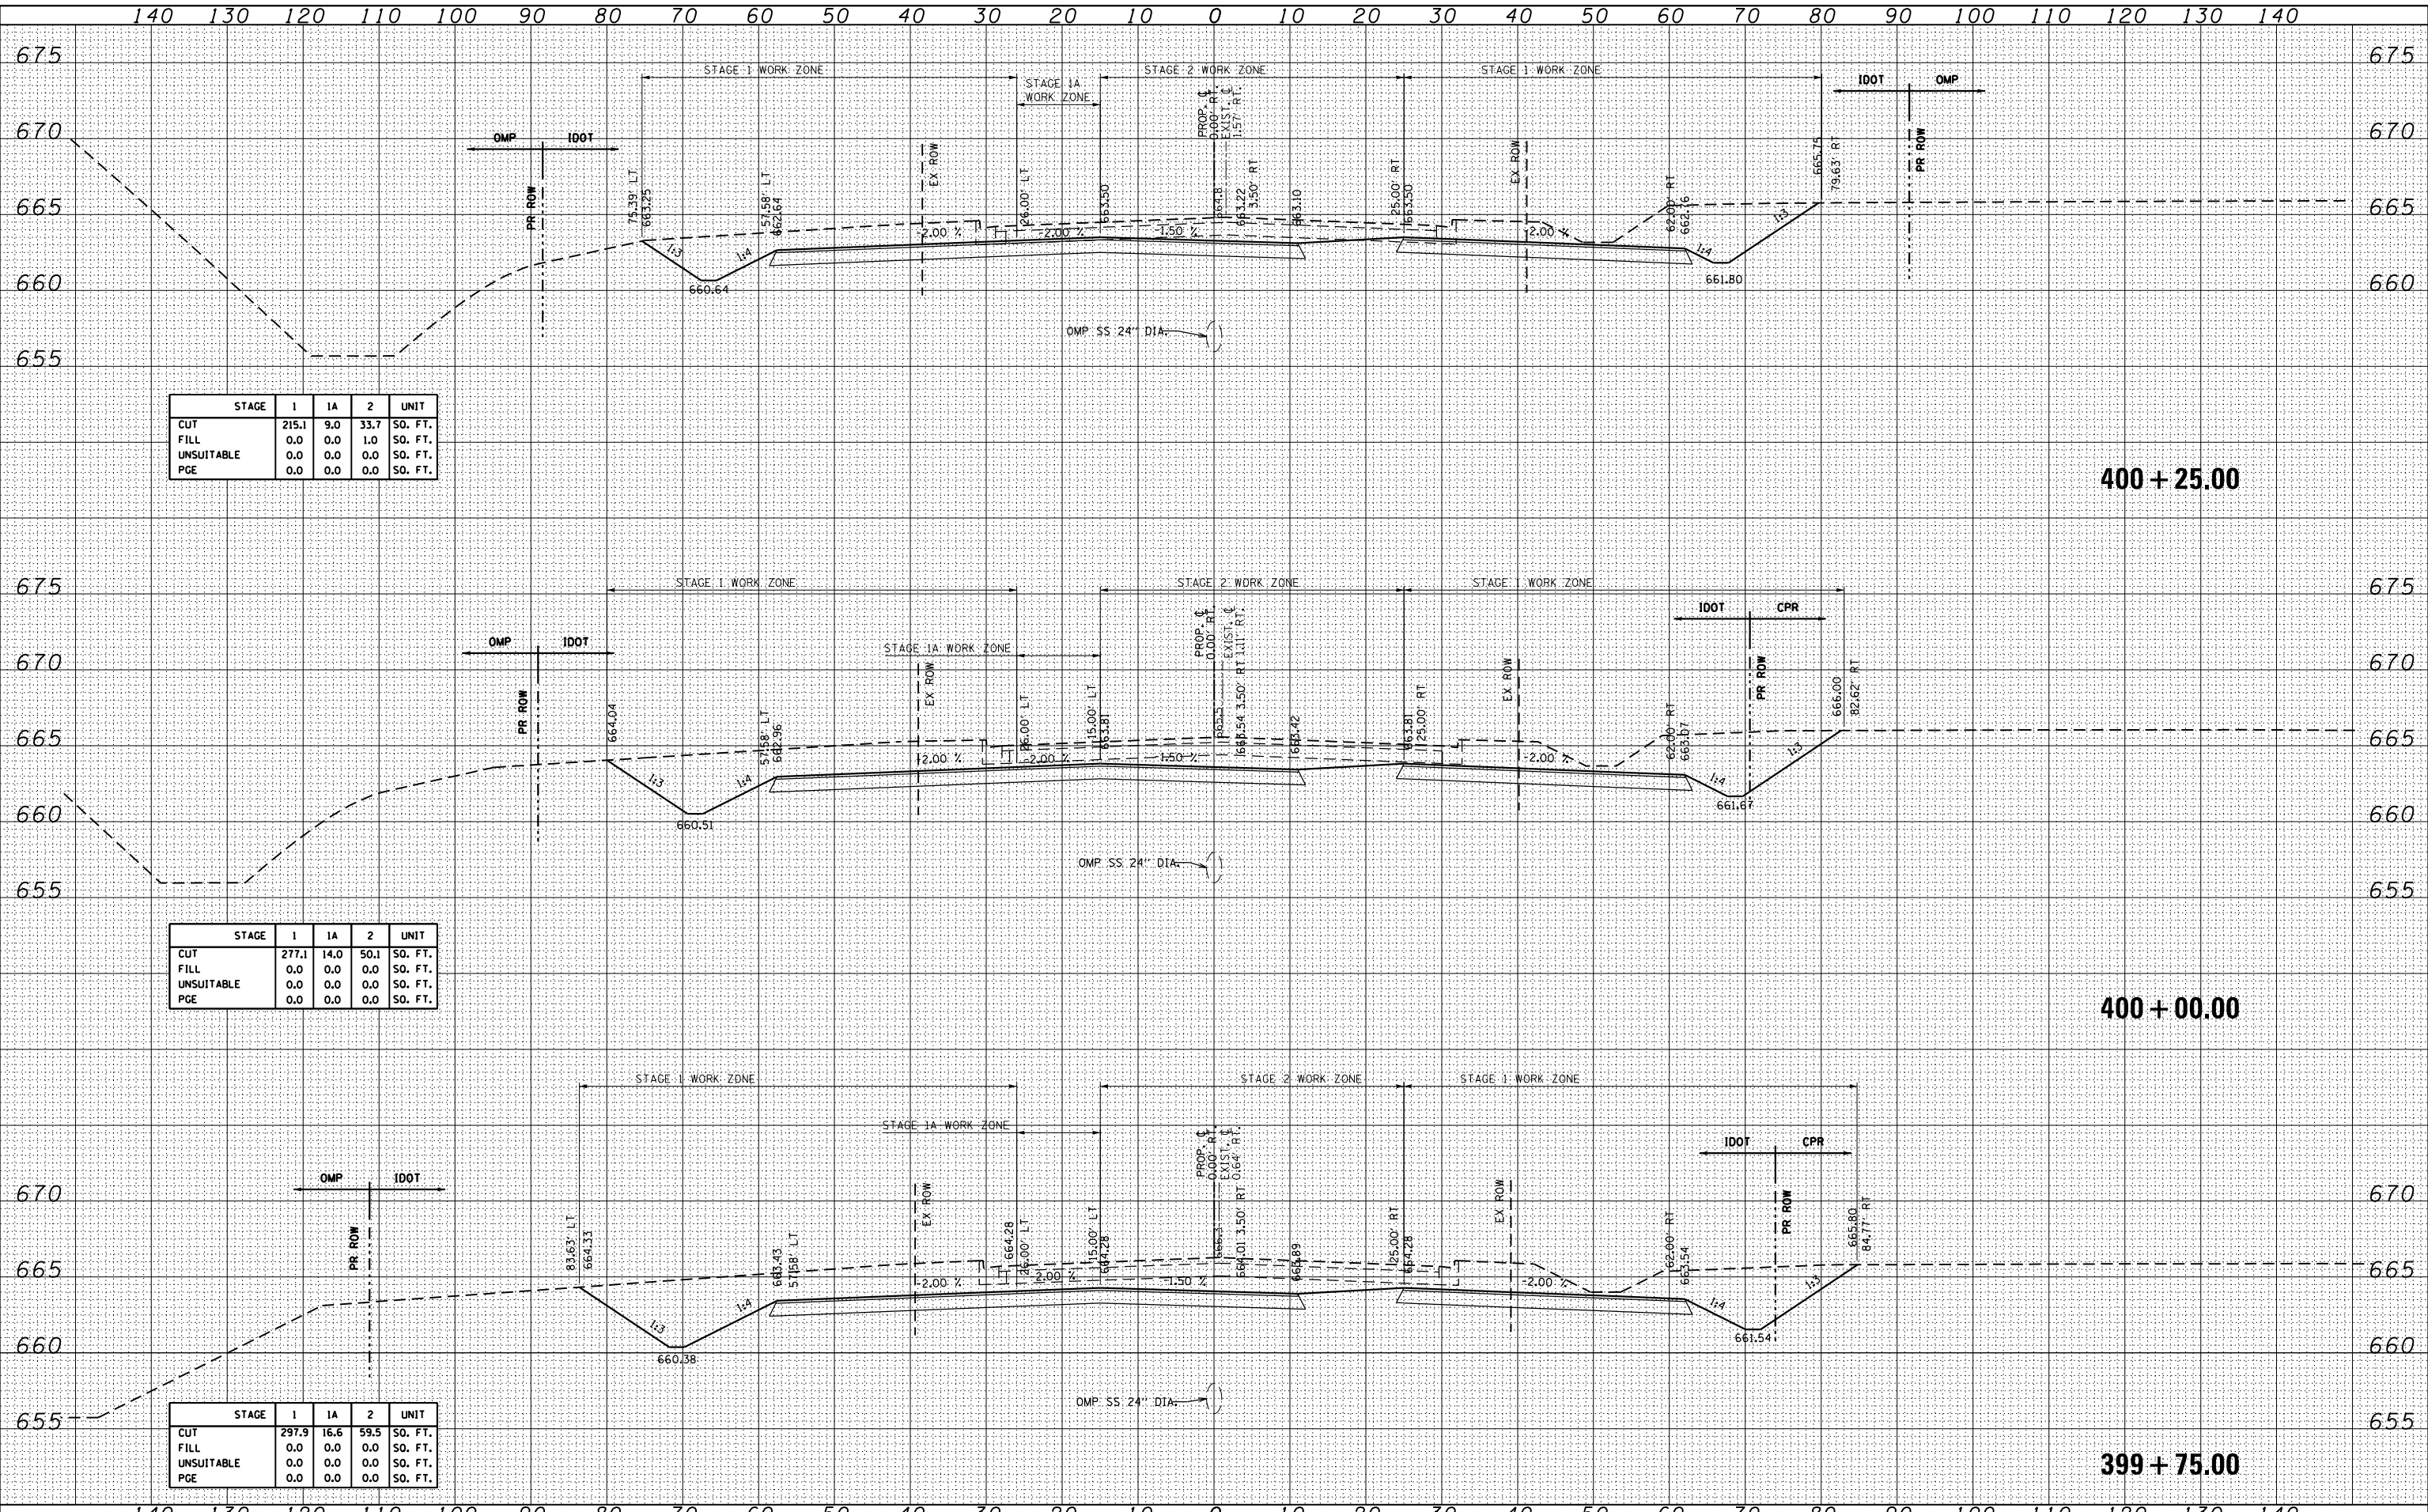

STAGE	1	1A	2	UNIT
CUT	215.1	9.0	33.7	SO. FT.
FILL	0.0	0.0	1.0	SO. FT.
UNSUITABLE	0.0	0.0	0.0	SO. FT.
PGE	0.0	0.0	0.0	SO. FT.

STAGE	1	1A	2	UNIT
CUT	277.1	14.0	50.1	SO. FT.
FILL	0.0	0.0	0.0	SO. FT.
UNSUITABLE	0.0	0.0	0.0	SO. FT.
PGE	0.0	0.0	0.0	SO. FT.

STAGE	1	1A	2	UNIT
CUT	297.9	16.6	59.5	SO. FT.
FILL	0.0	0.0	0.0	SO. FT.
UNSUITABLE	0.0	0.0	0.0	SO. FT.
PGE	0.0	0.0	0.0	SO. FT.

400 + 25.00

400 + 00.00

399 + 75.00



USER NAME = user  
 PLOT SCALE = \*SCALE\*  
 PLOT DATE = 11/2/2012

DESIGNED - MPK  
 DRAWN - ML  
 CHECKED - LGP  
 DATE - 11-02-2012

REVISED -  
 REVISED -  
 REVISED -  
 REVISED -

STATE OF ILLINOIS  
 DEPARTMENT OF TRANSPORTATION

IRVING PARK (IL 19)  
 CROSS SECTIONS - STAGES 1 THROUGH 2

SCALE: 1"=10'H; 1"=5'V SHEET NO. 6 OF 19 SHEETS STA. 399+75.00 TO STA. 400+25.00

F.A.U. RTE.	SECTION	COUNTY	TOTAL SHEETS	SHEET NO.
1321	32VB	DUPAGE	388	265
CONTRACT NO. 60W01				
ILLINOIS FED. AID PROJECT				