



BY	DATE
SURVEYED	
PLOTTED	
TEMPLATE	
AREAS	
CHECKED	
FINIAL SURVEY	
NOTE BOOK	
NO.	

BY	DATE
SURVEYED	
PLOTTED	
TEMPLATE	
AREAS	
CHECKED	
ORIGINAL SURVEY	
NOTE BOOK	
NO.	

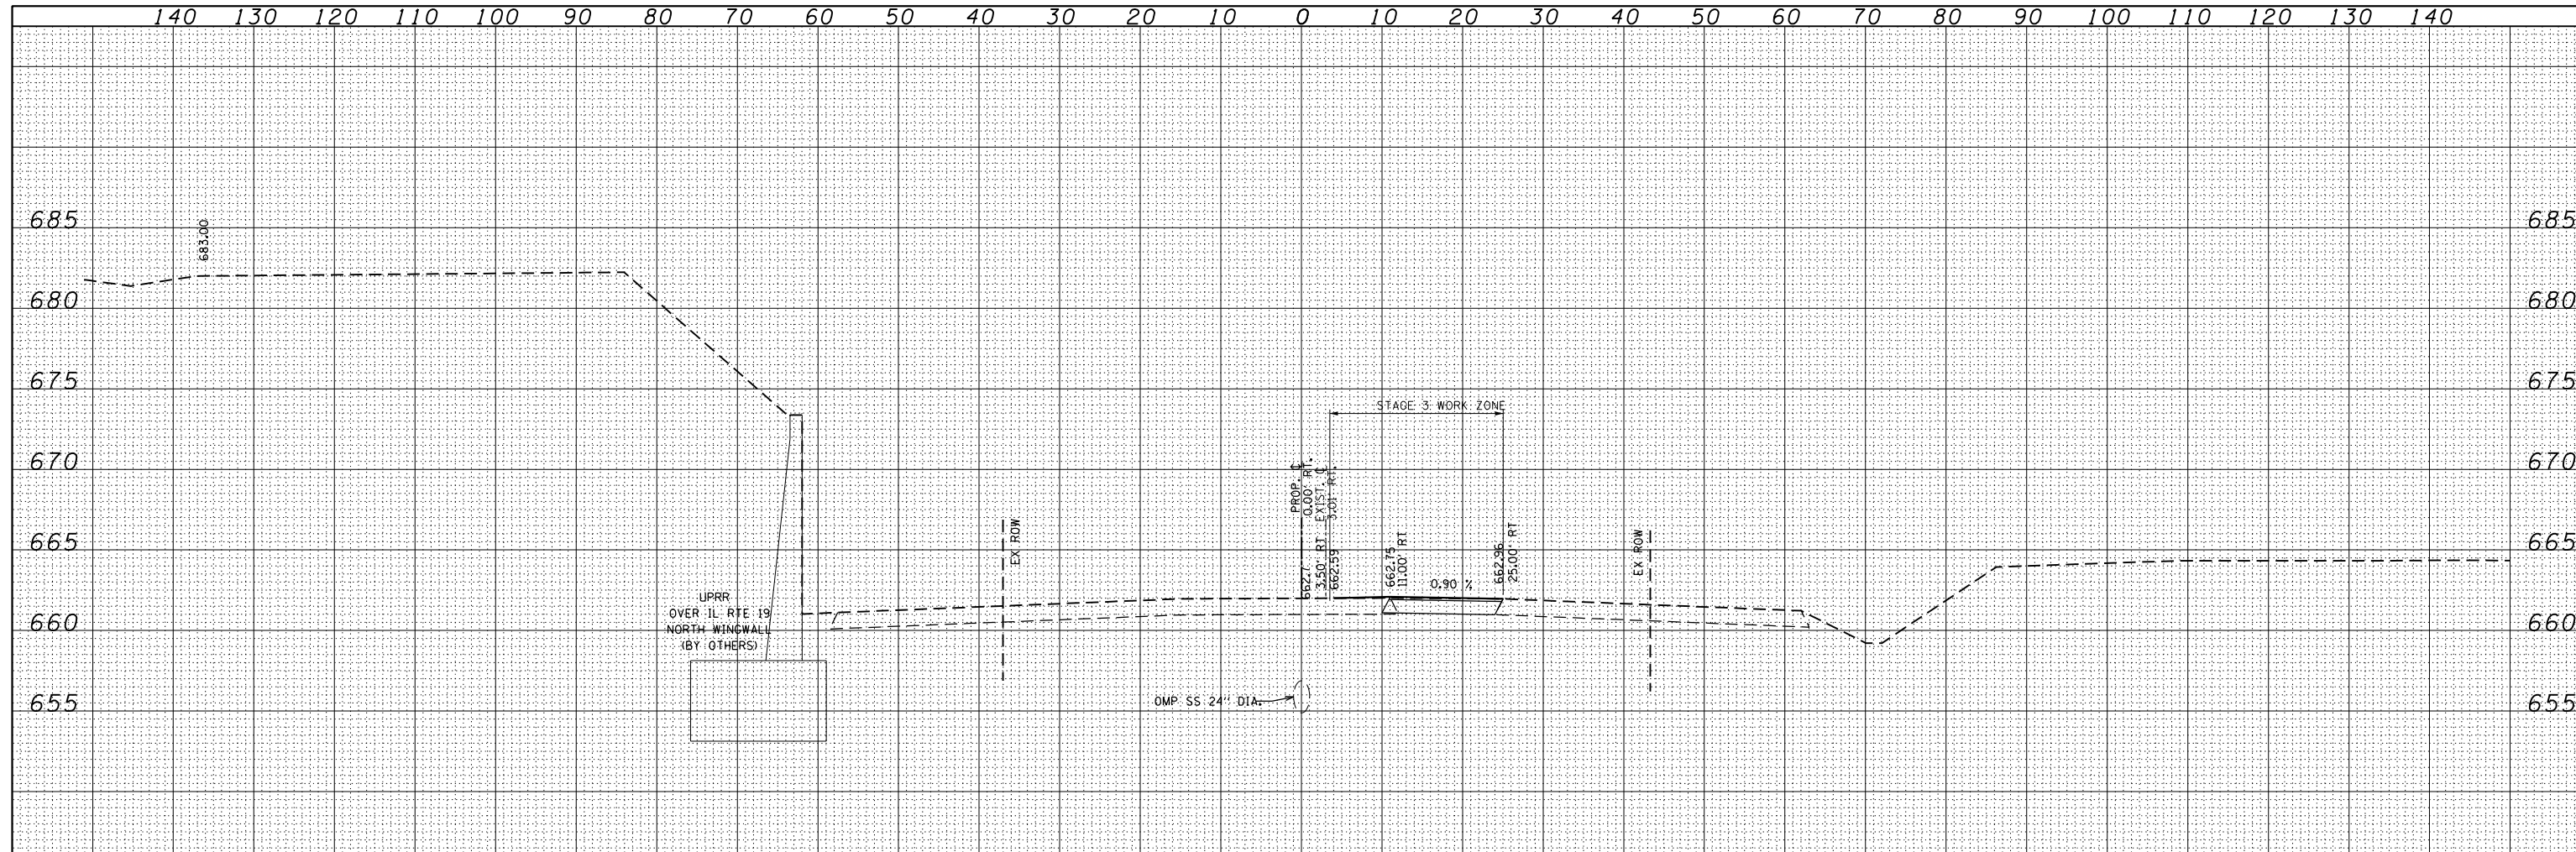

	STAGE	3	4	5	UNIT
CUT		12.5	0.0	0.0	SO. FT.
FILL		7.8	0.0	0.0	SO. FT.
UNSUITABLE		0.0	0.0	0.0	SO. FT.
PGE		0.0	0.0	0.0	SO. FT.

400+75.00

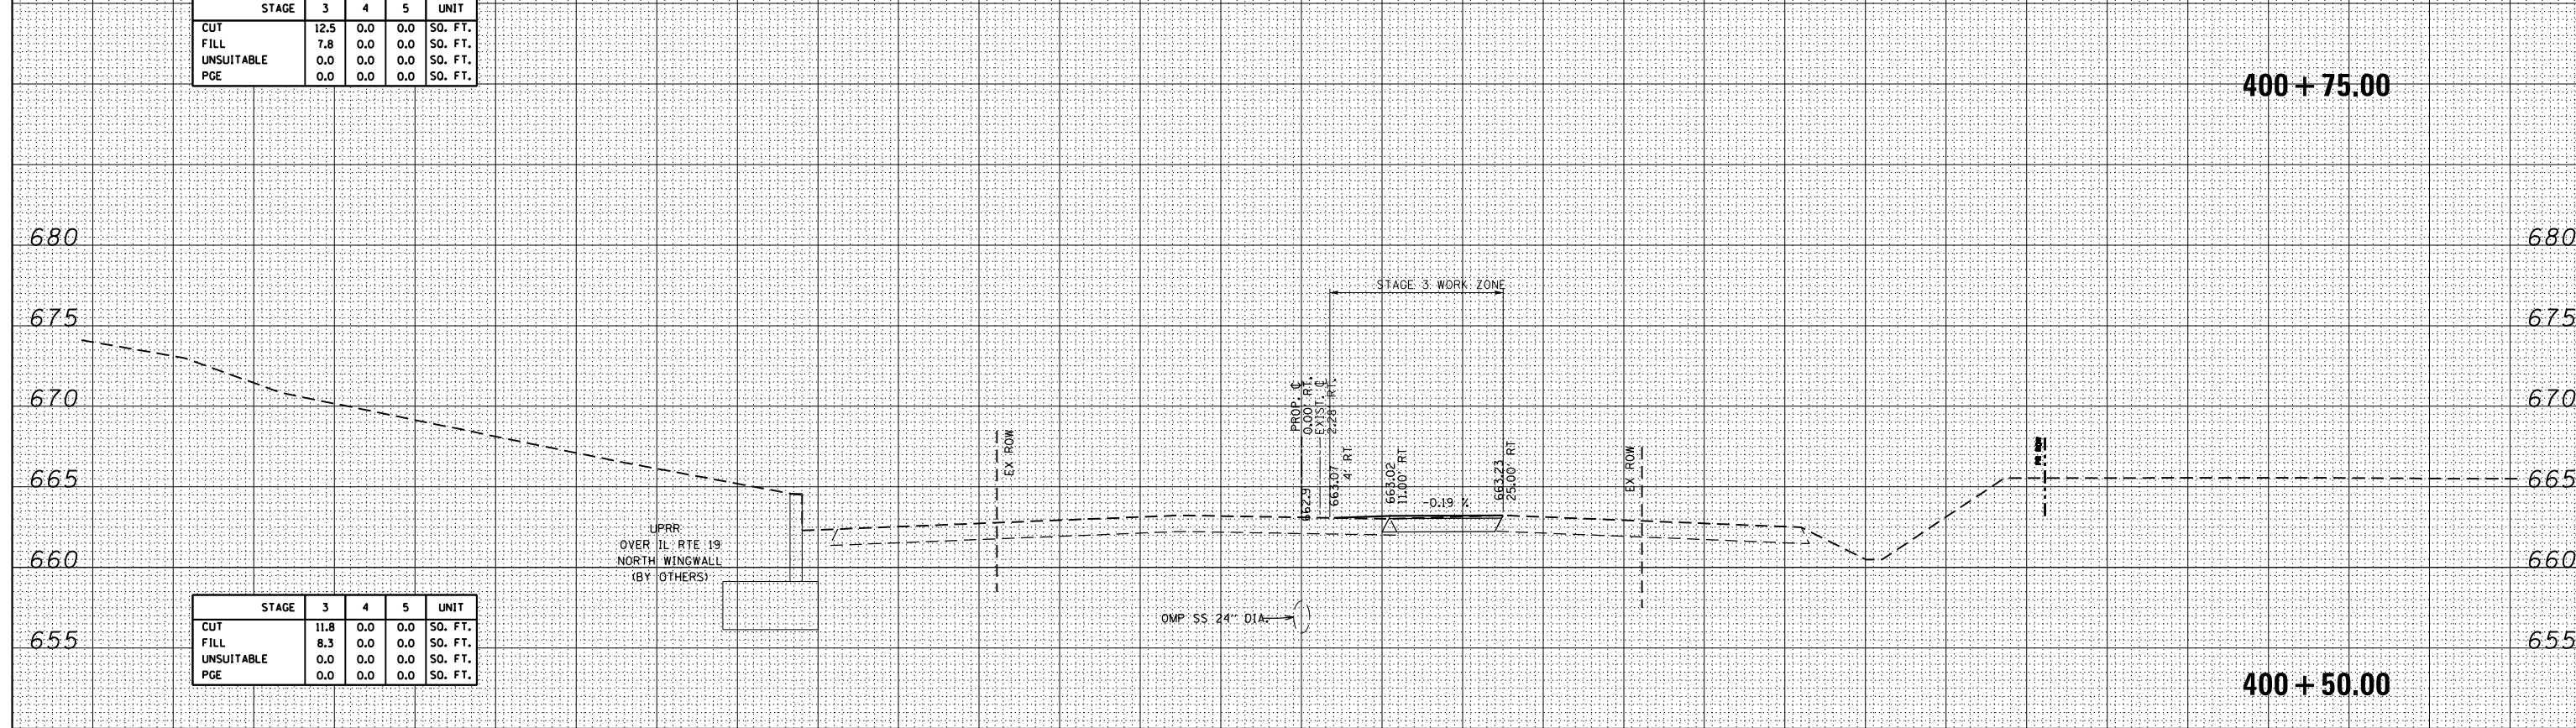

	STAGE	3	4	5	UNIT
CUT		11.8	0.0	0.0	SO. FT.
FILL		8.3	0.0	0.0	SO. FT.
UNSUITABLE		0.0	0.0	0.0	SO. FT.
PGE		0.0	0.0	0.0	SO. FT.

400+50.00

USER NAME = user	DESIGNED - MPK	REVISED -
	DRAWN - ML	REVISED -
PLOT SCALE = *SCALE*	CHECKED - LGP	REVISED -
PLOT DATE = 11/2/2012	DATE - 11-02-2012	REVISED -

STATE OF ILLINOIS
DEPARTMENT OF TRANSPORTATION

IRVING PARK (IL 19)
CROSS SECTIONS- STAGES 3 THROUGH 5
SCALE: 1"=10'H; 1"=5'V SHEET NO. 7 OF 19 SHEETS STA. 400+50.00 TO STA. 400+75.00

F.A.U. RTE.	SECTION	COUNTY	TOTAL SHEETS	SHEET NO.
1321	32VB	DUPAGE	388	285
CONTRACT NO. 60W01				
ILLINOIS FED. AID PROJECT				