


DATE		BY	
DATE		BY	
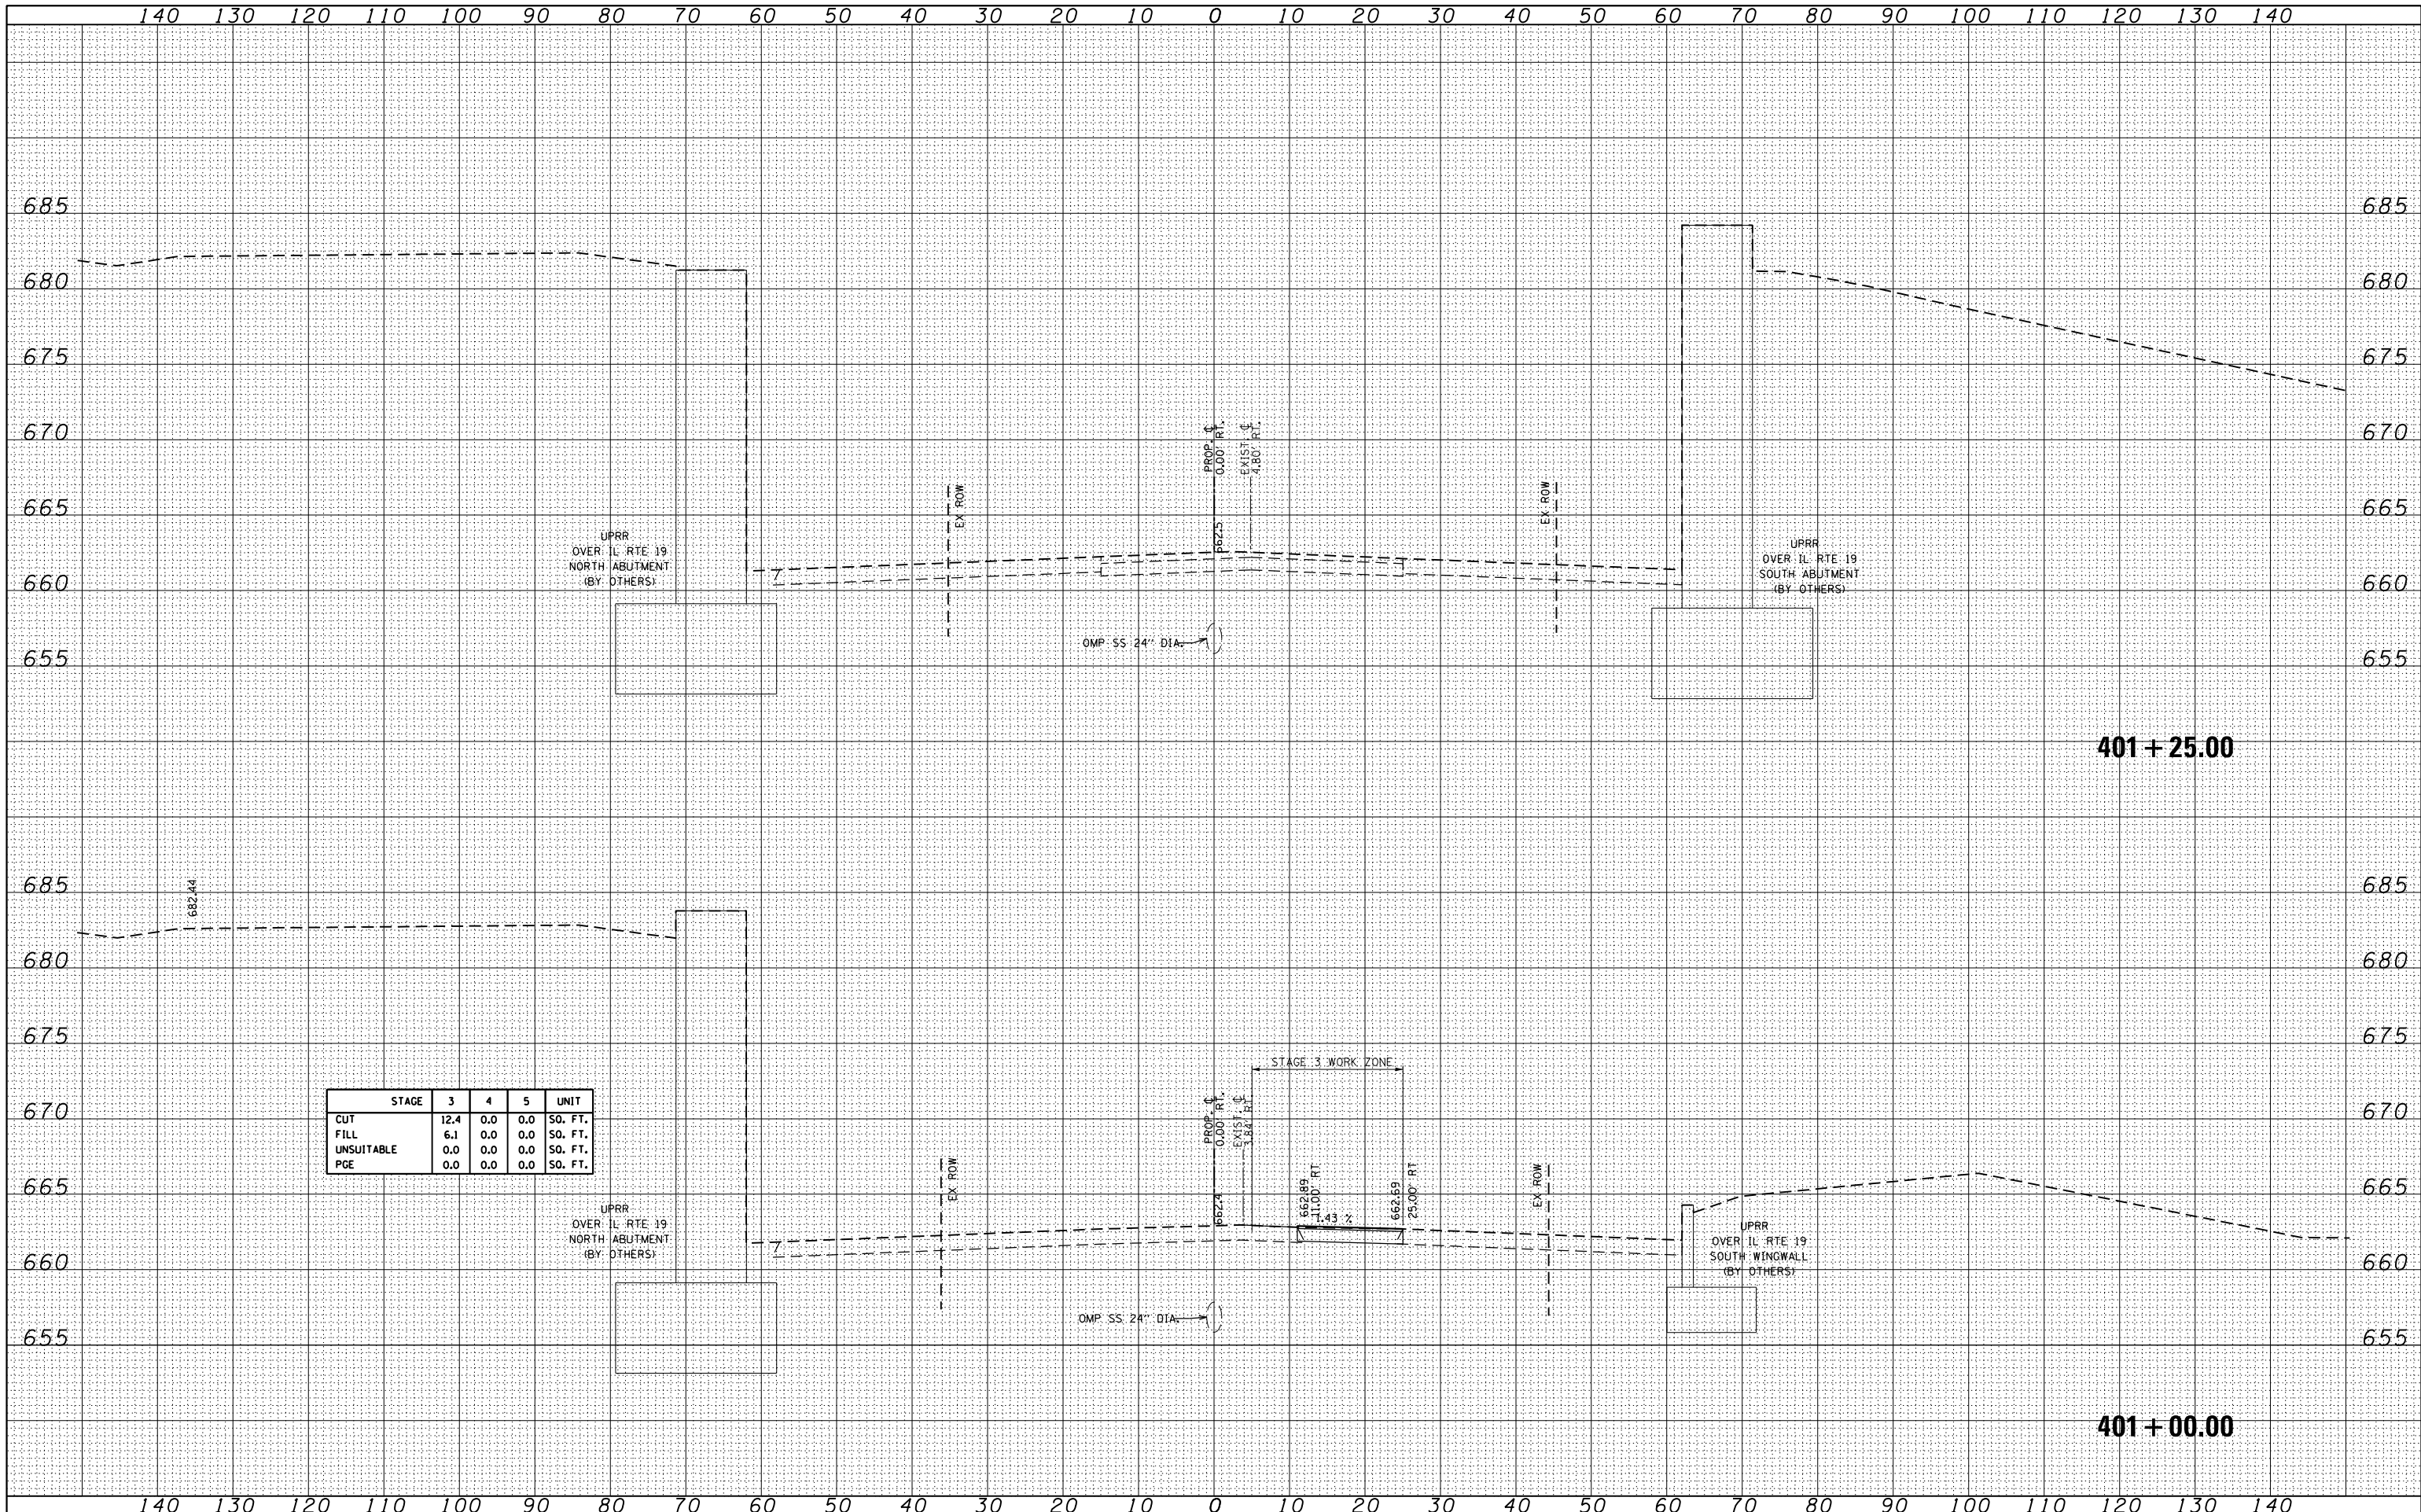

	STAGE	3	4	5	UNIT
CUT		12.4	0.0	0.0	SO. FT.
FILL		6.1	0.0	0.0	SO. FT.
UNSUITABLE		0.0	0.0	0.0	SO. FT.
PGE		0.0	0.0	0.0	SO. FT.

STATE OF ILLINOIS
DEPARTMENT OF TRANSPORTATION

IRVING PARK (IL 19)
CROSS SECTIONS- STAGES 3 THROUGH 5
SCALE: 1"=10'H; 1/2"=5'V SHEET NO. 8 OF 19 SHEETS STA. 401+00.00 TO STA. 401+25.00

F.A.U. RTE.	SECTION	COUNTY	TOTAL SHEETS	SHEET NO.
1321	32VB		388	286
CONTRACT NO. 60W01				
ILLINOIS FED. AID PROJECT				

USER NAME = user	DESIGNED - MPK	REVISED -
	DRAWN - ML	REVISED -
PLOT SCALE = *SCALE*	CHECKED - LGP	REVISED -
PLOT DATE = 11/2/2012	DATE - 11-02-2012	REVISED -