

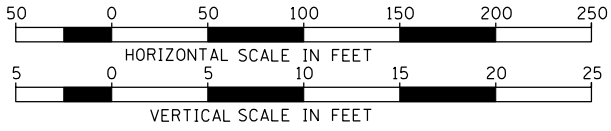


PLAN	SURVEYED	BY	DATE
	PLOTTED		
	CHECKED		
	AT		
	NO.		
	CADD FILE NAME		

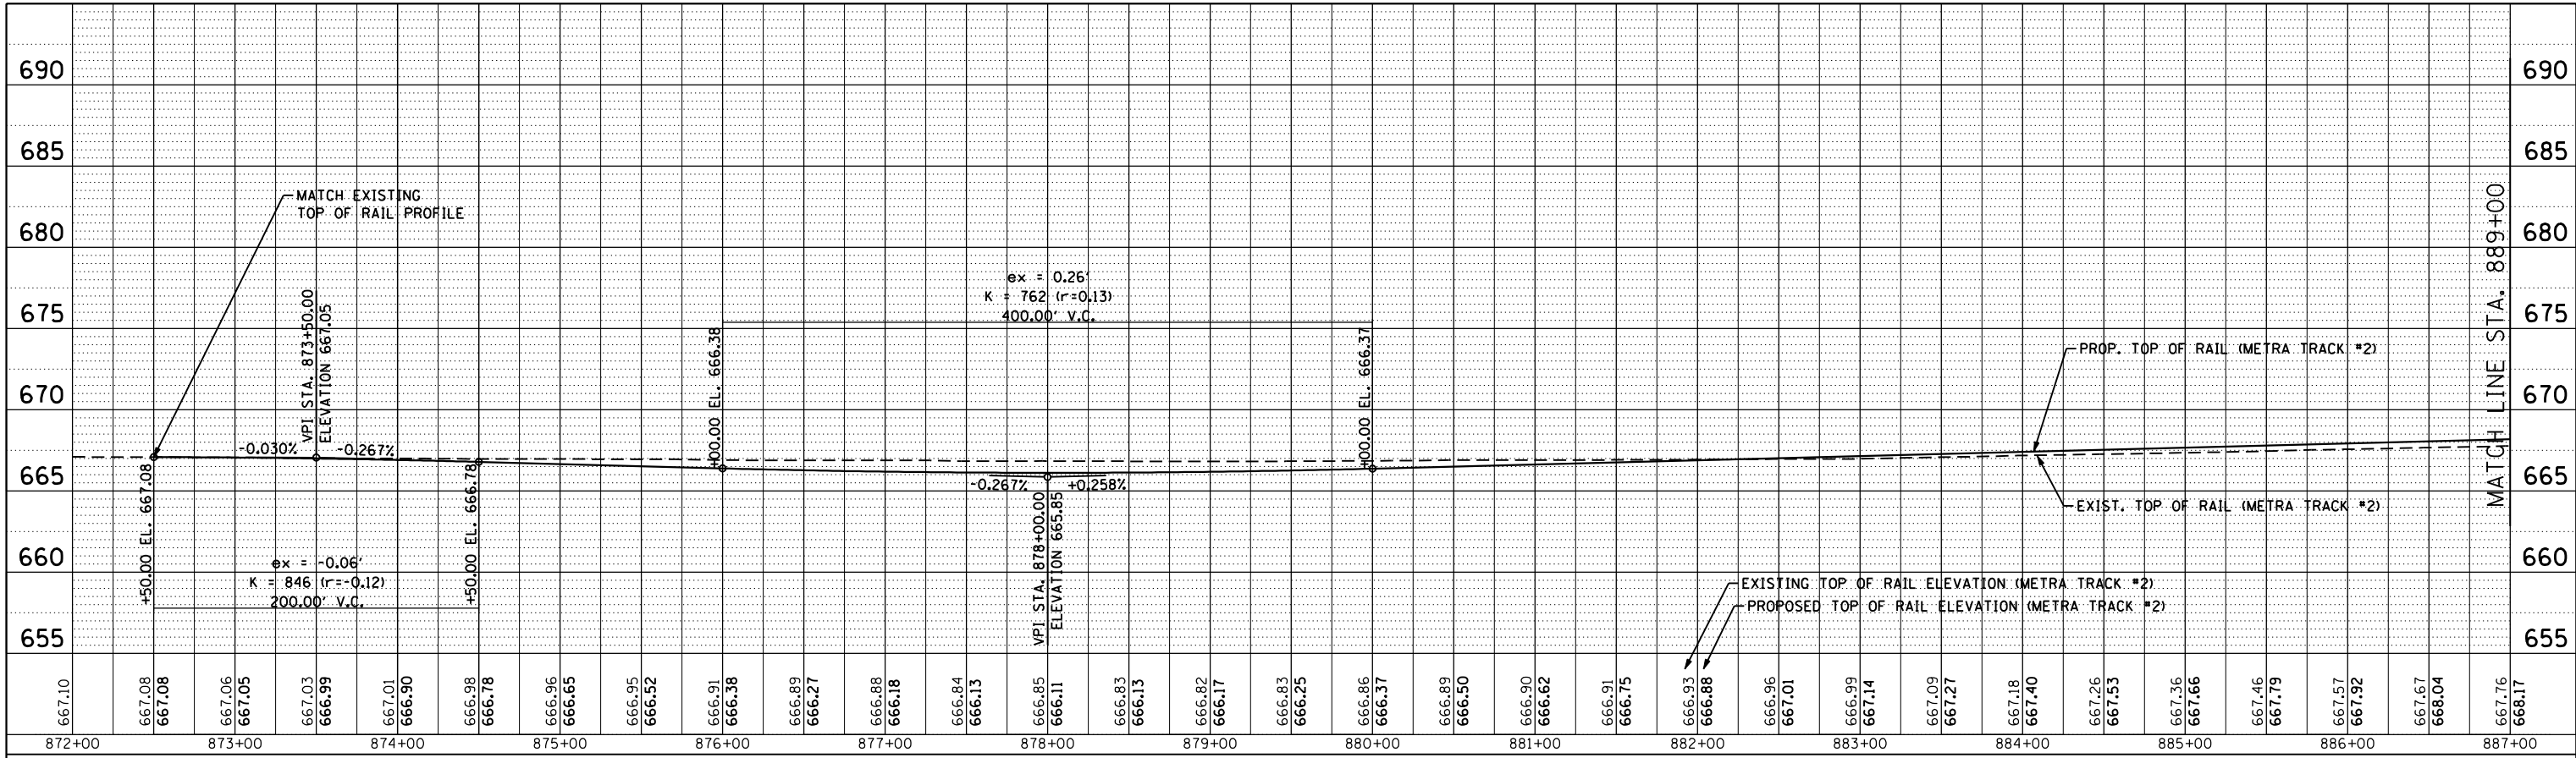

PROFILE	SURVEYED	BY	DATE
	PLOTTED		
	CHECKED		
	AT		
	NO.		
	STRUCTURE		
	NOTATION		

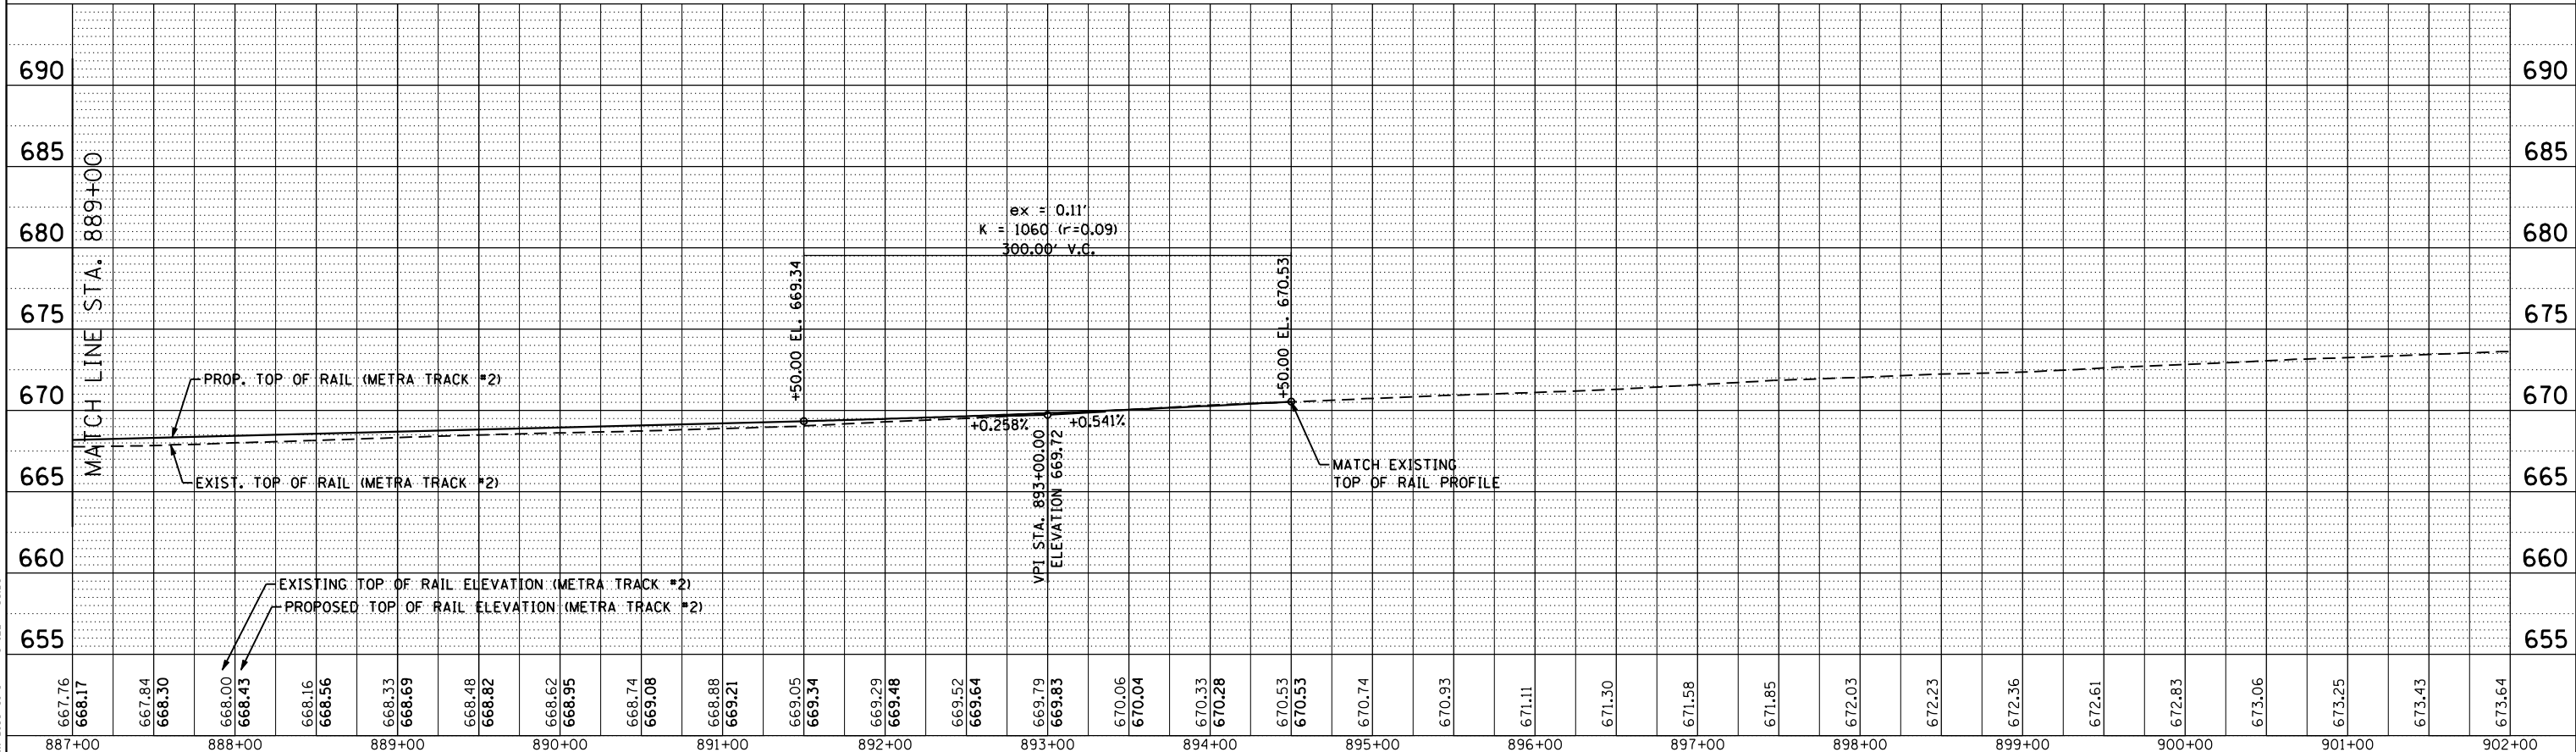

FILE NAME = ... \D06W01-SHT-PROFILE-R03.DGN



USER NAME = natterm	DESIGNED - NMR	REVISED -
PLOT SCALE = 100.0000' / IN.	DRAWN - NMR	REVISED -
PLOT DATE = 11/2/2012	CHECKED - MPH	REVISED -
	DATE - 11-02-2012	REVISED -

STATE OF ILLINOIS  
DEPARTMENT OF TRANSPORTATION

METRA TRACK #2 PROFILE

SCALE: SHEET NO. 7 OF 12 SHEETS STA. 872+00 TO STA. 902+00

F.A.U. RTE.	SECTION	COUNTY	TOTAL SHEETS	SHEET NO.
1321	32VB		388	315
CONTRACT NO. 60W01				
ILLINOIS FED. AID PROJECT				