



PLAN	SURVEYED	BY	DATE
	PLOTTED		
	GRADES CHECKED		
	STRUCTURE NOTATIONS CHECKED		
	NOTE BOOK NO.		
	CADD FILE NAME		

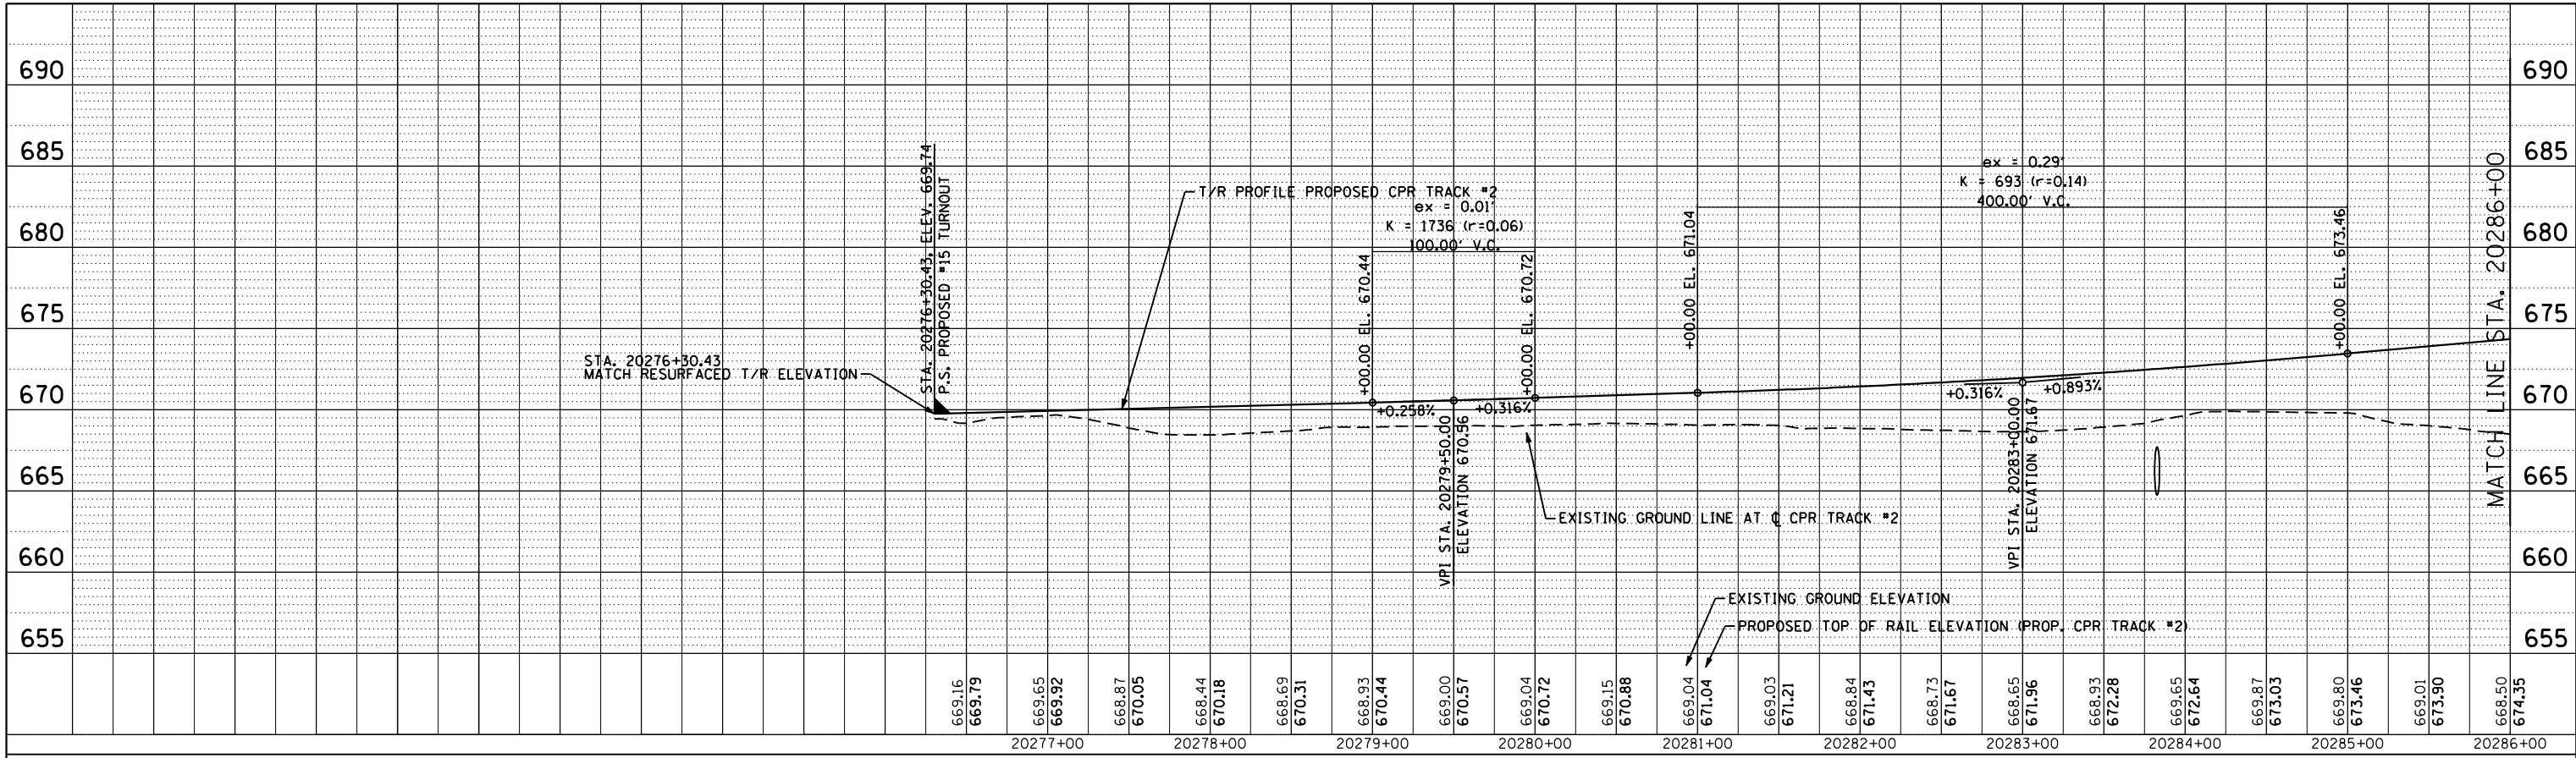

PROFILE	SURVEYED	BY	DATE
	PLOTTED		
	GRADES CHECKED		
	STRUCTURE NOTATIONS CHECKED		
	NOTE BOOK NO.		
	CADD FILE NAME		

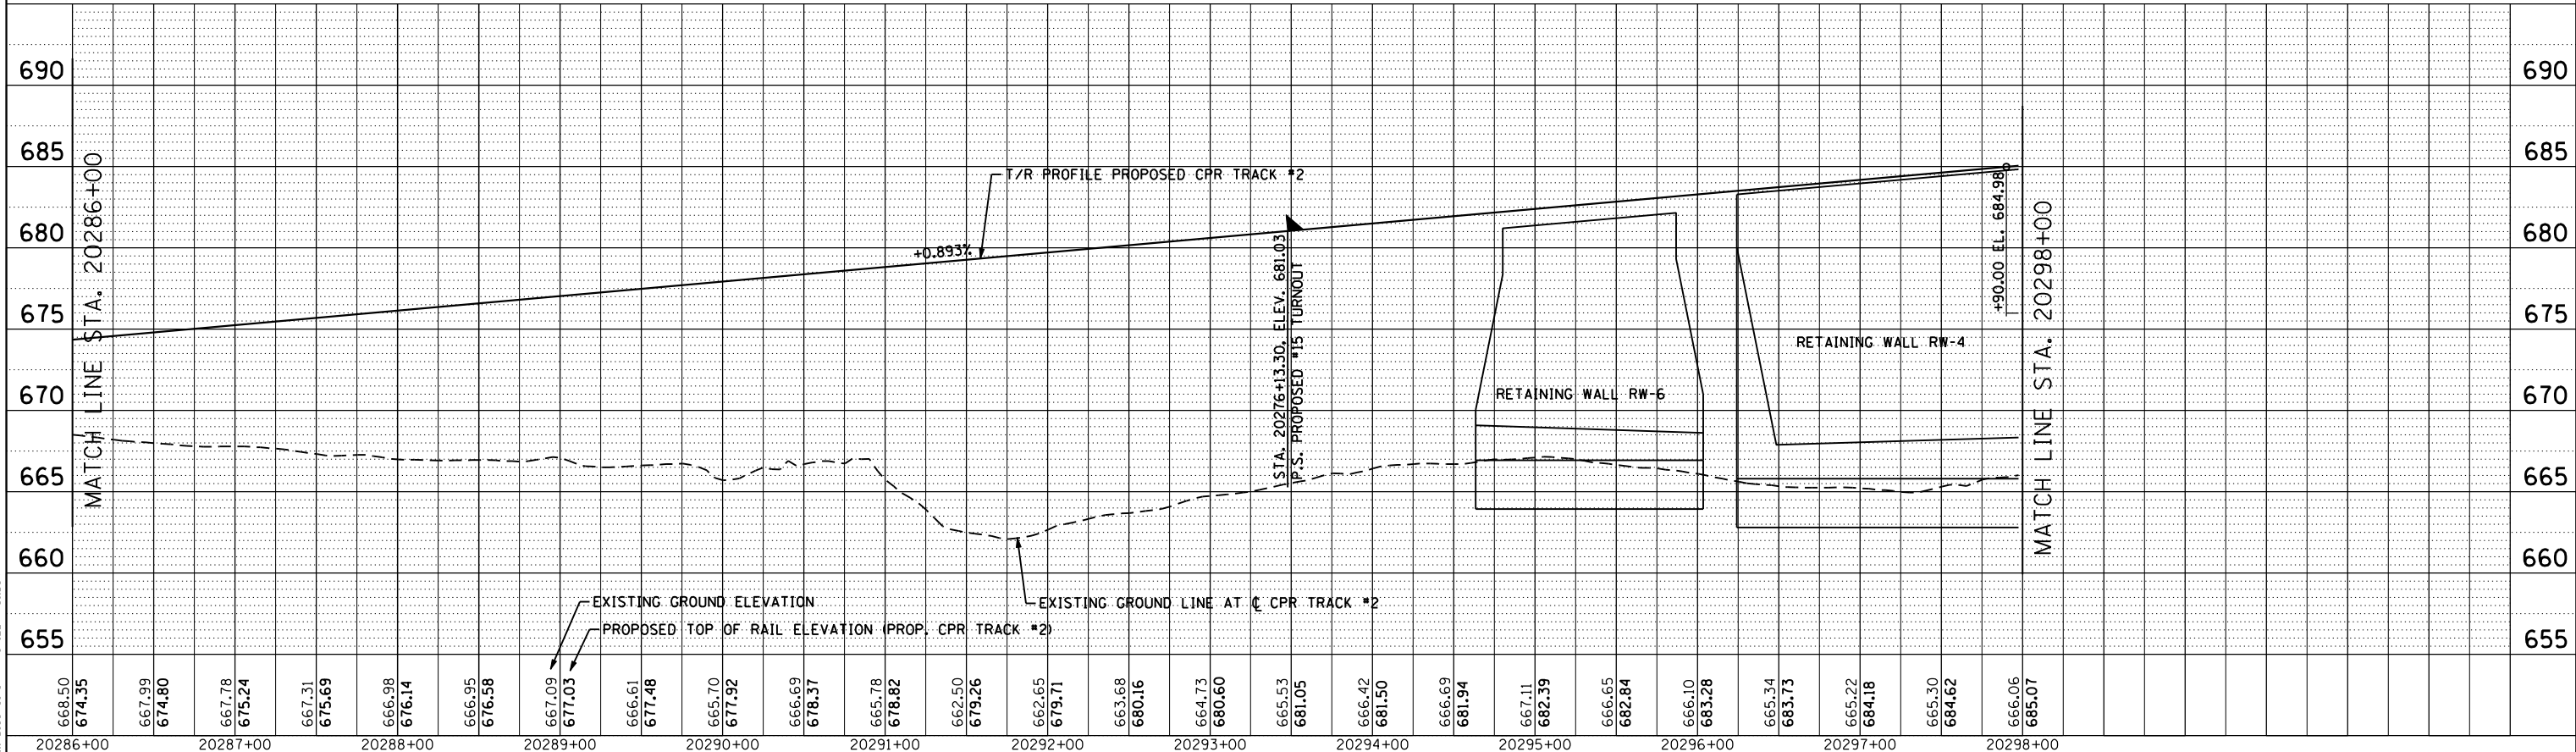

FILE NAME = ... \DGN\01-SHT-PROFILE-RW01.DGN



USER NAME = natterm	DESIGNED - NMR	REVISED -
	DRAWN - NMR	REVISED -
PLOT SCALE = 100.0000' / IN.	CHECKED - MPH	REVISED -
PLOT DATE = 11/2/2012	DATE - 11-02-2012	REVISED -

STATE OF ILLINOIS  
DEPARTMENT OF TRANSPORTATION

CANADIAN PACIFIC RAILWAY  
PROPOSED TRACK 2 PROFILE

SCALE: SHEET NO. 8 OF 12 SHEETS STA. 20276+11 TO STA. 20298+00

F.A.U. RTE.	SECTION	COUNTY	TOTAL SHEETS	SHEET NO.
1321	32VB		388	316
CONTRACT NO. 60W01				
ILLINOIS FED. AID PROJECT				